




floorplan 00
AE I

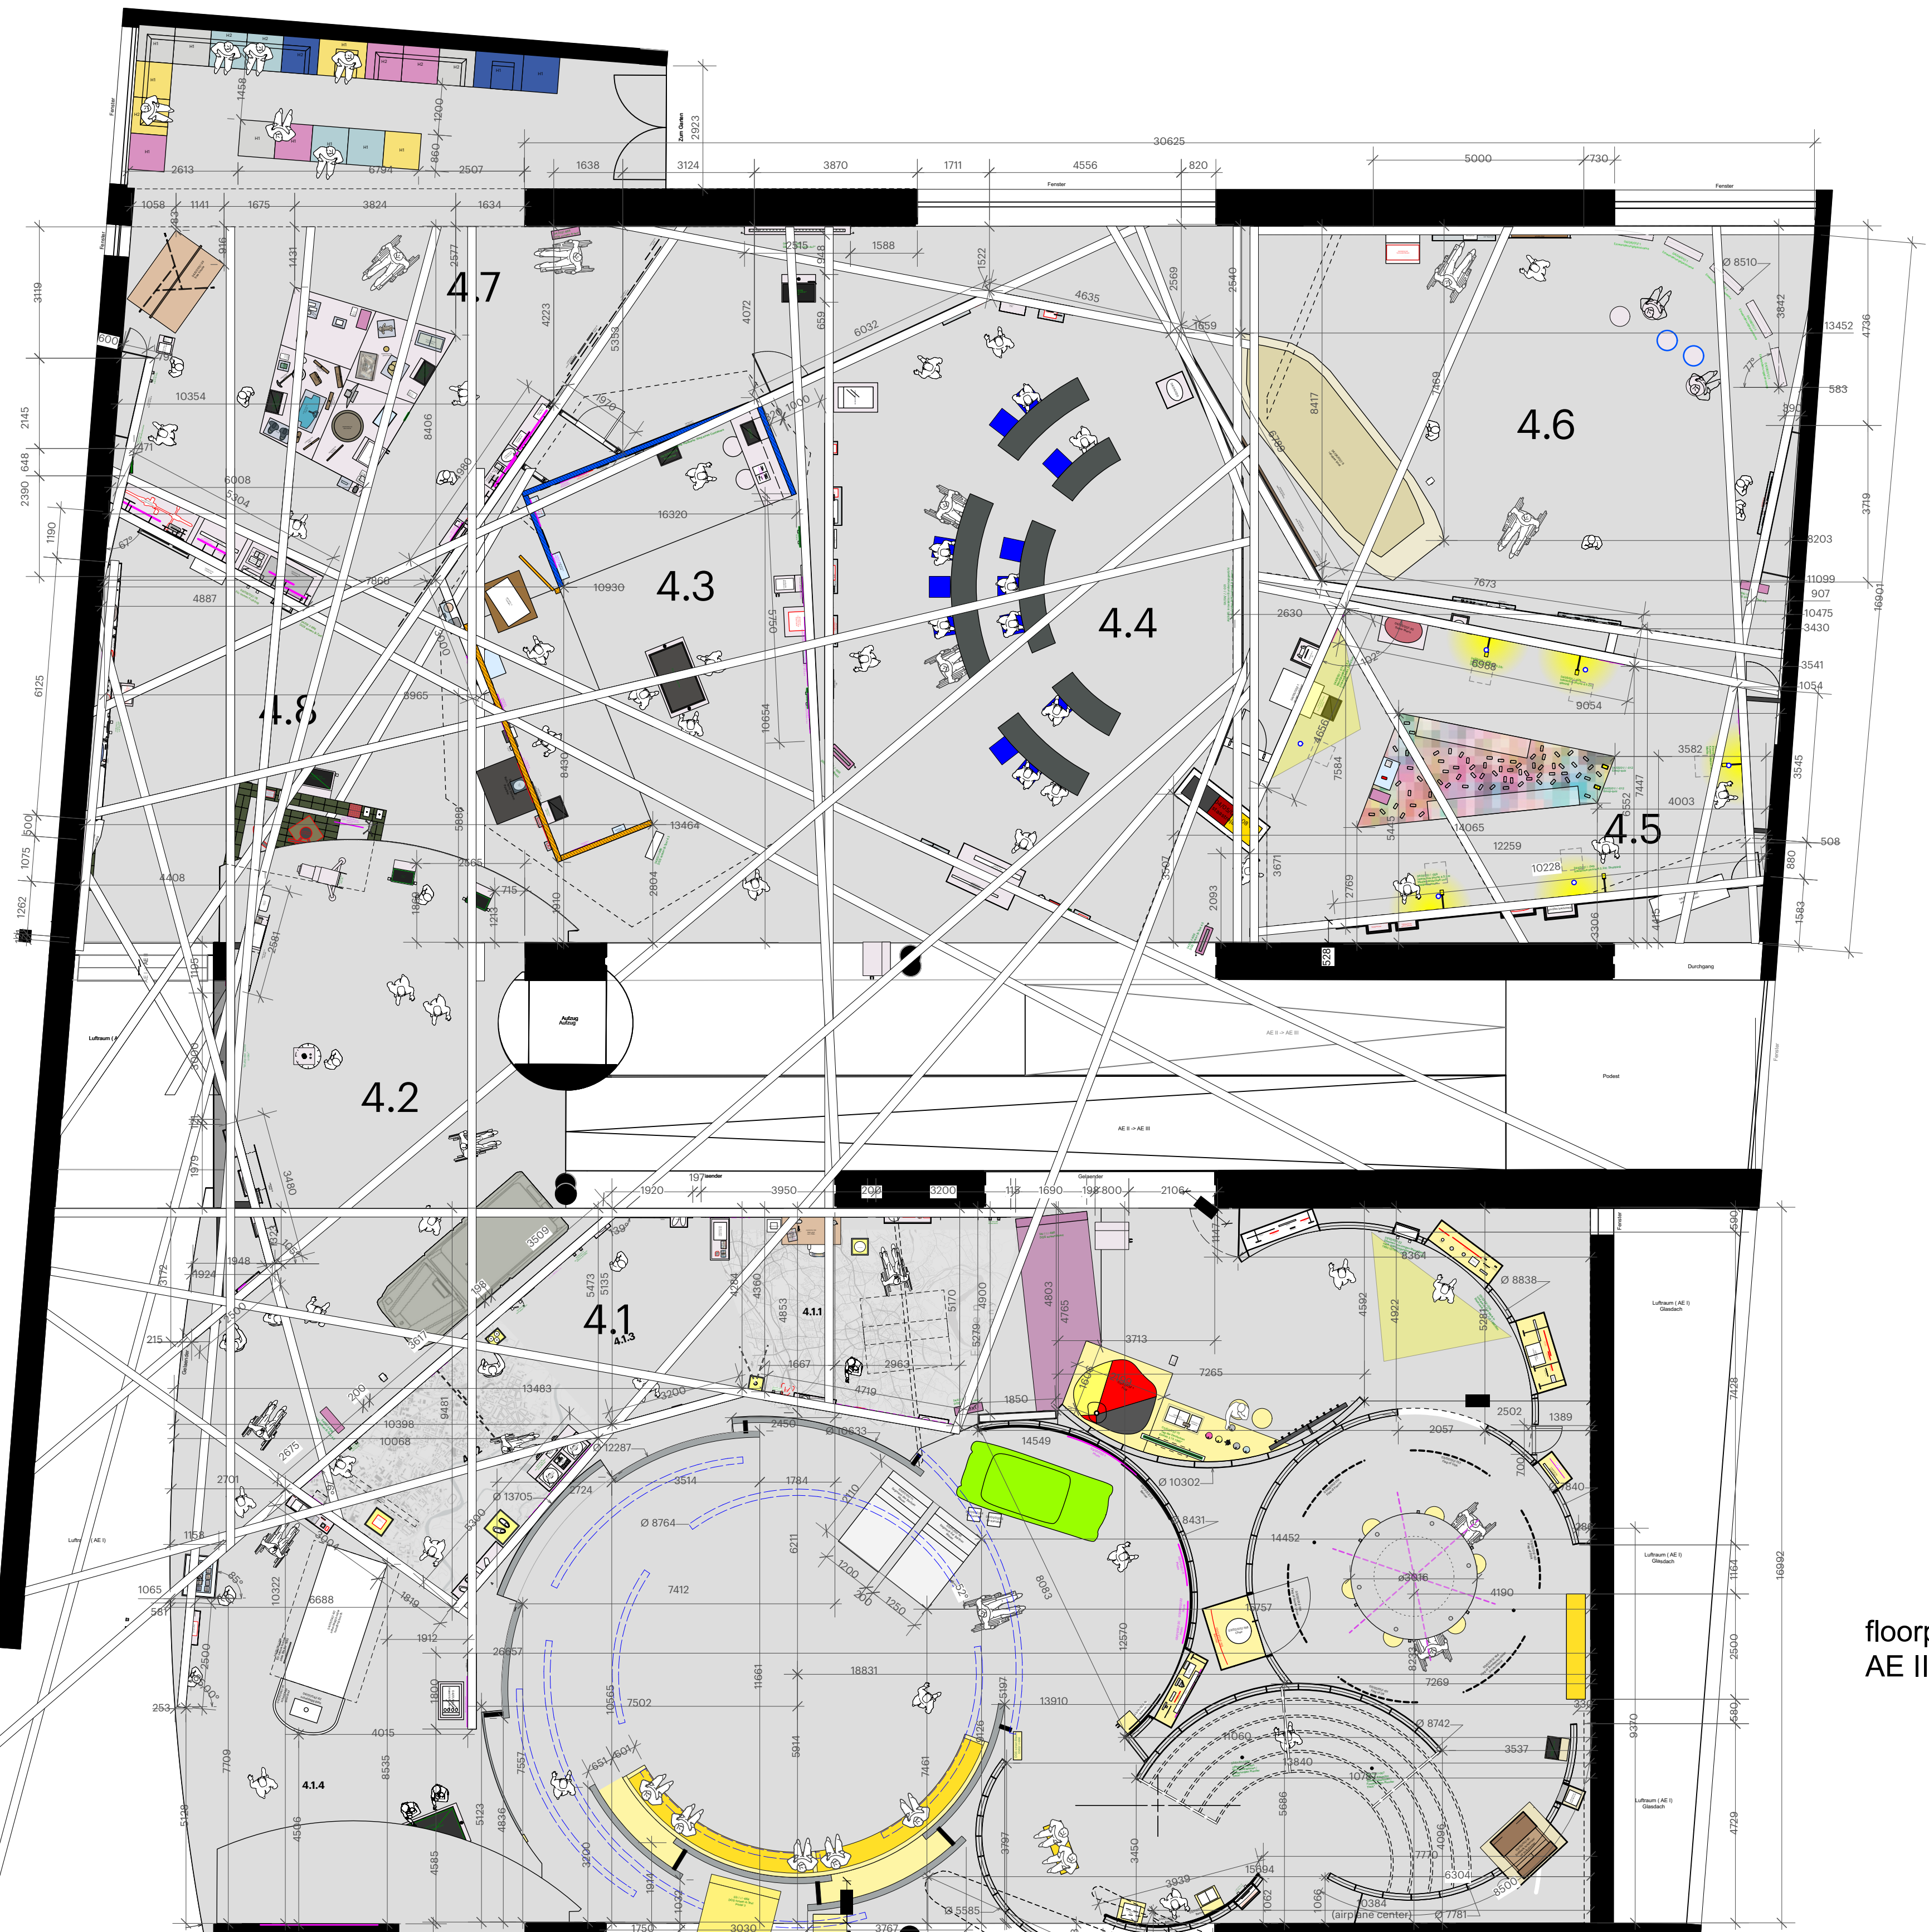

floorplan 01
AE II

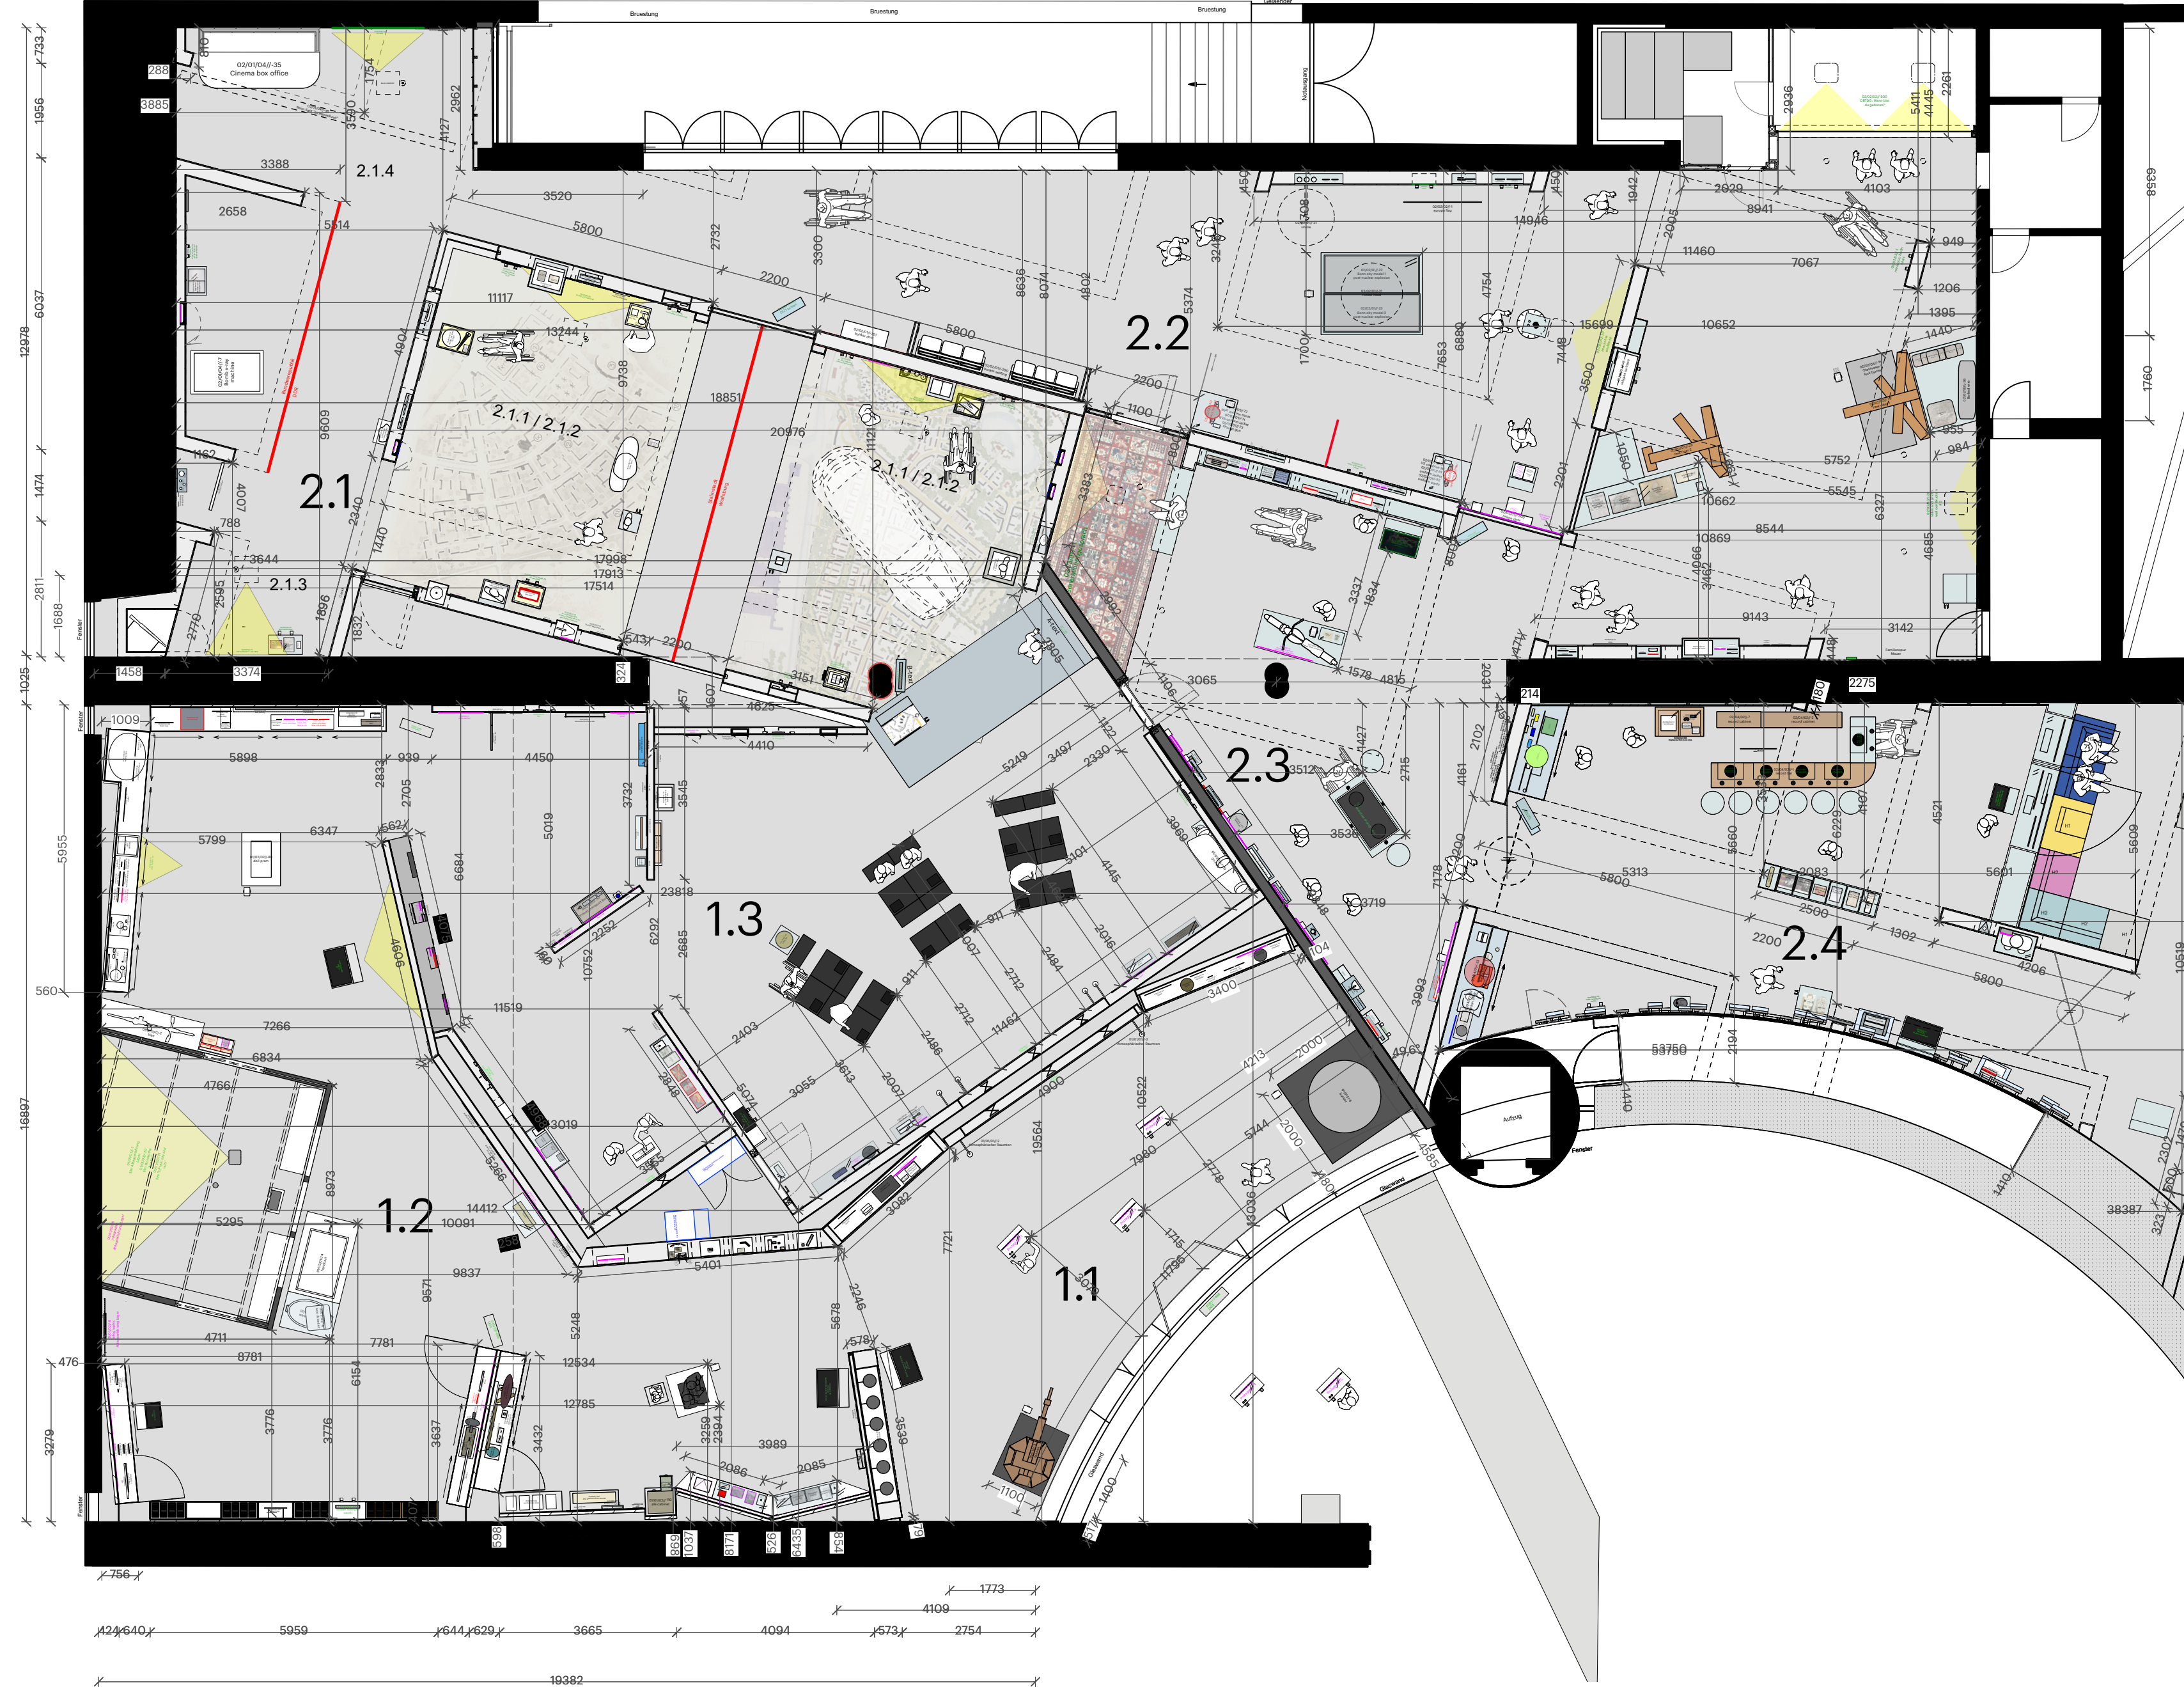

floorplan 02
AE III

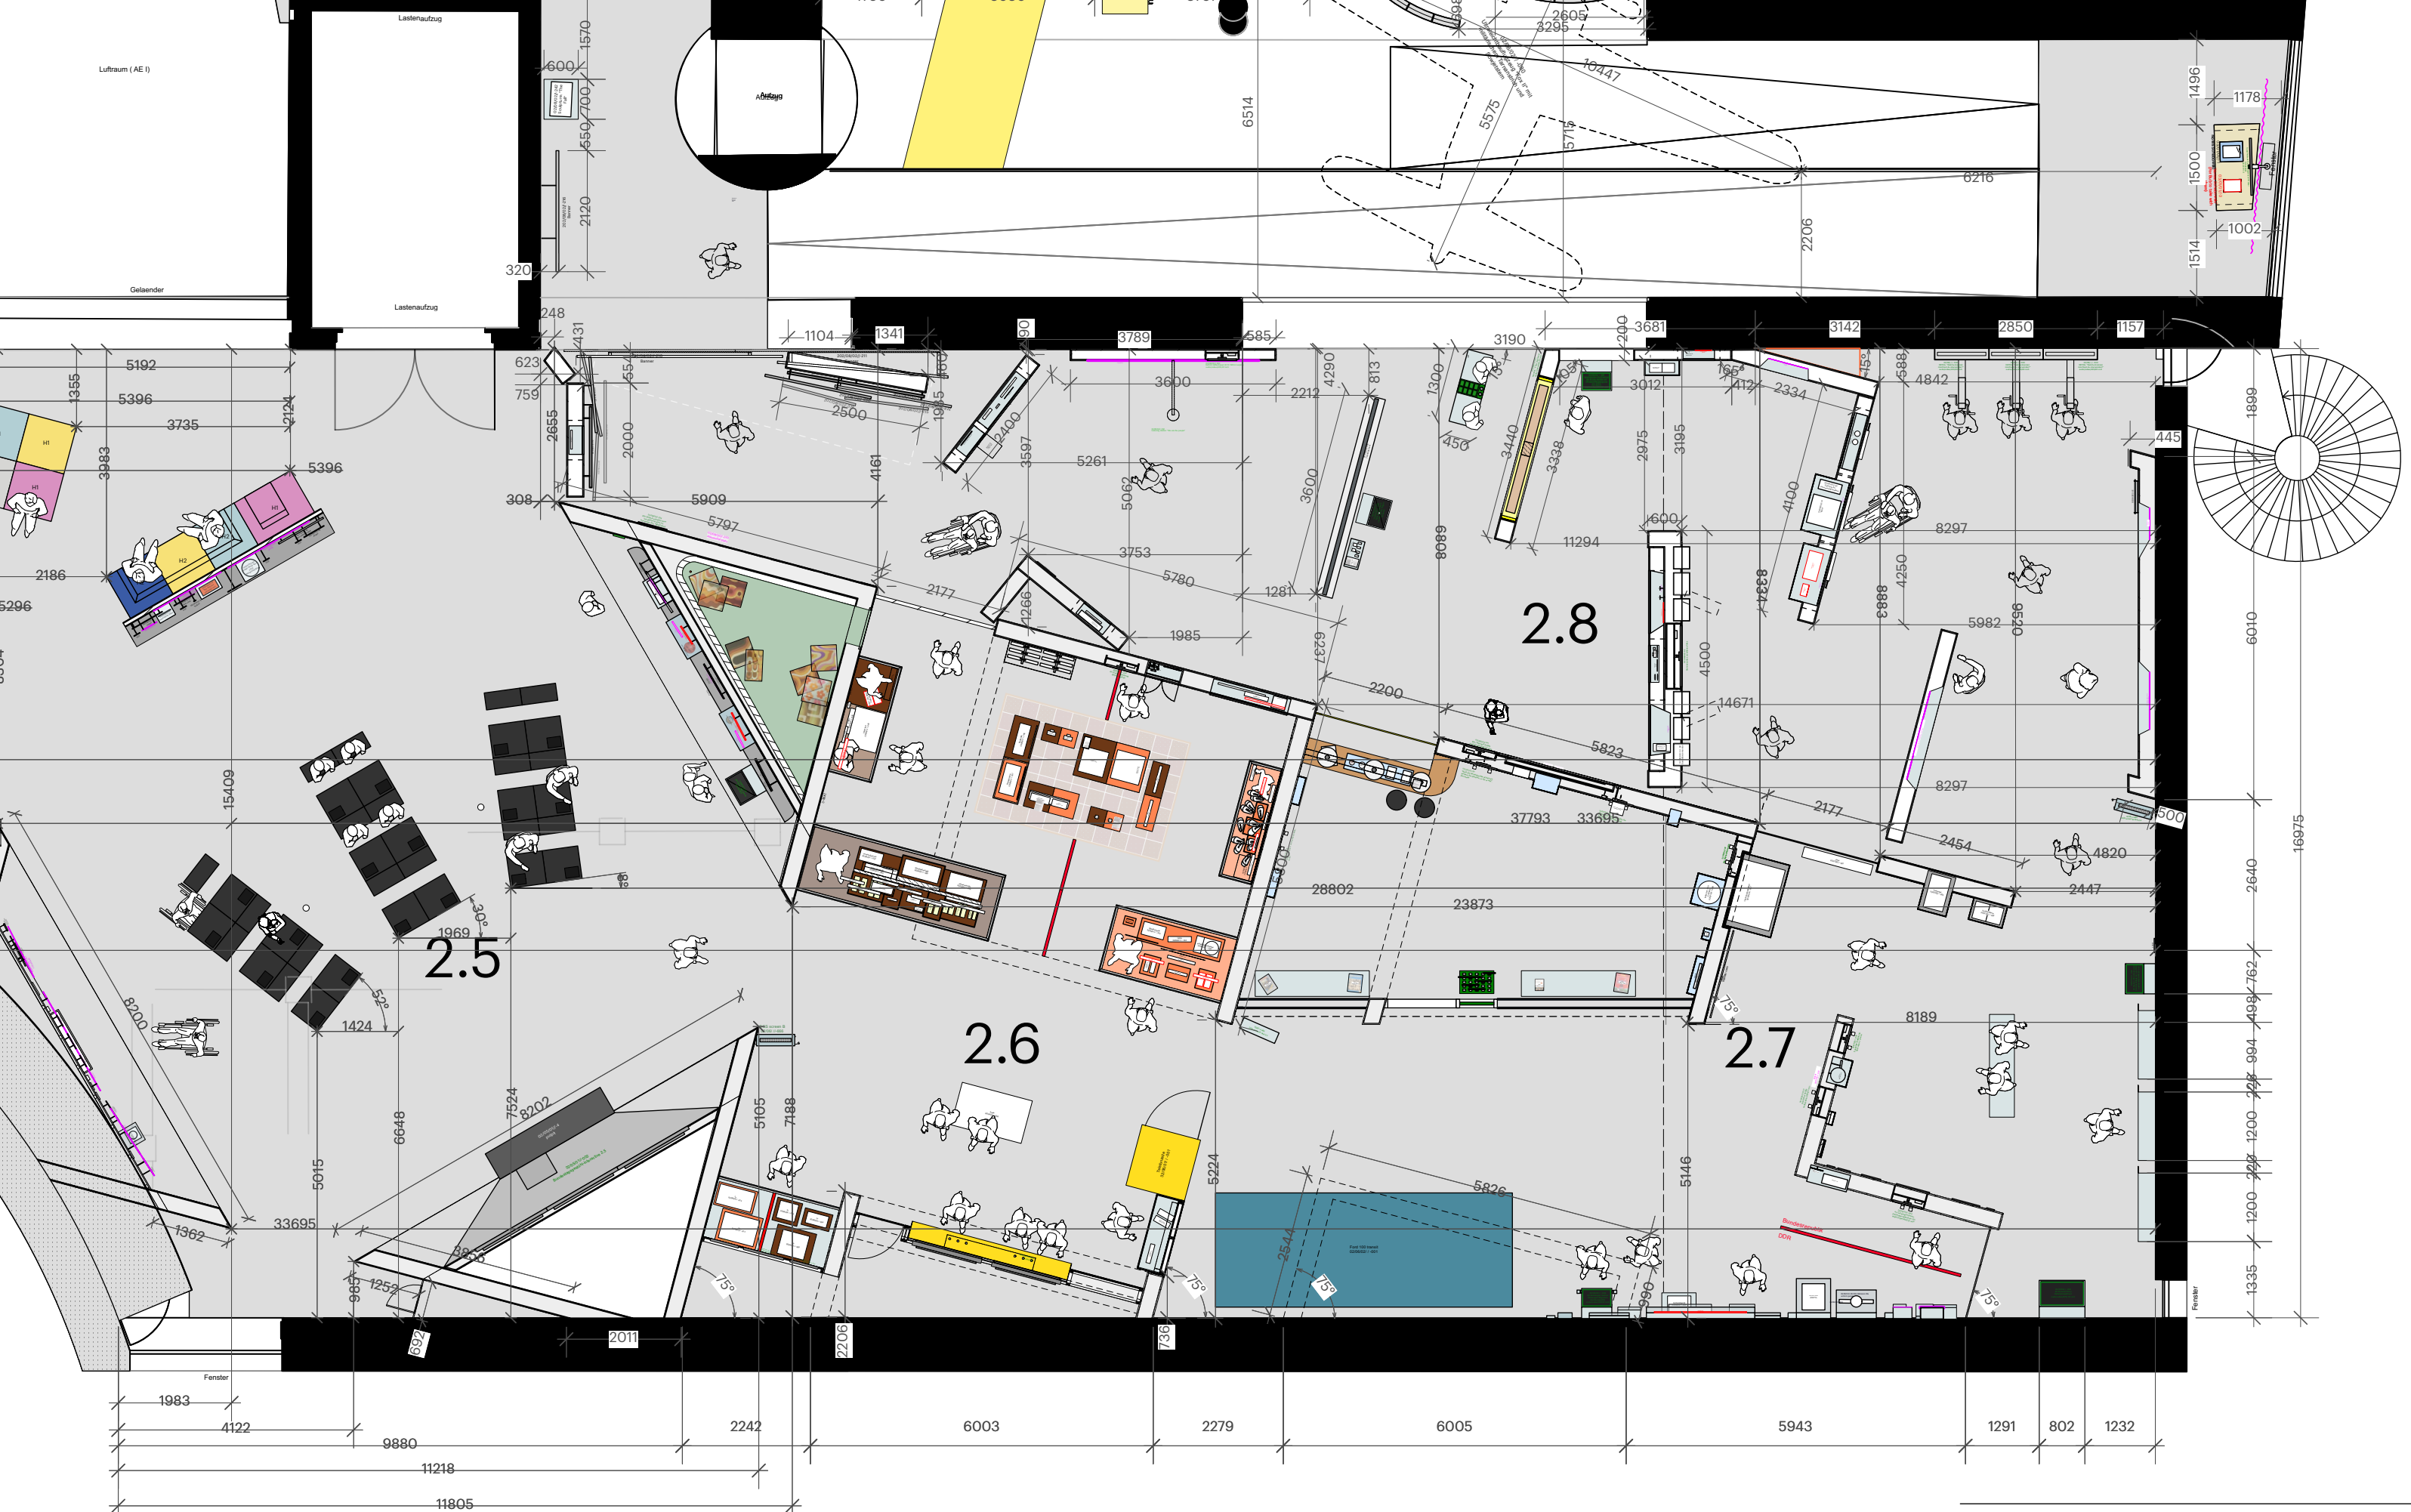


floorplan 03
AE IV-VI

KOSSMANDEJONG


subject: description
overall:
floorplan

Revisions	phase	CSO	CPD	FD	Ch/a
Date	Changes				
01/01/2025	01/01/2025				
02/01/2025	02/01/2025				
03/01/2025	03/01/2025				
04/01/2025	04/01/2025				
05/01/2025	05/01/2025				
06/01/2025	06/01/2025				
07/01/2025	07/01/2025				
08/01/2025	08/01/2025				
09/01/2025	09/01/2025				
10/01/2025	10/01/2025				
11/01/2025	11/01/2025				
12/01/2025	12/01/2025				


0.0.0A

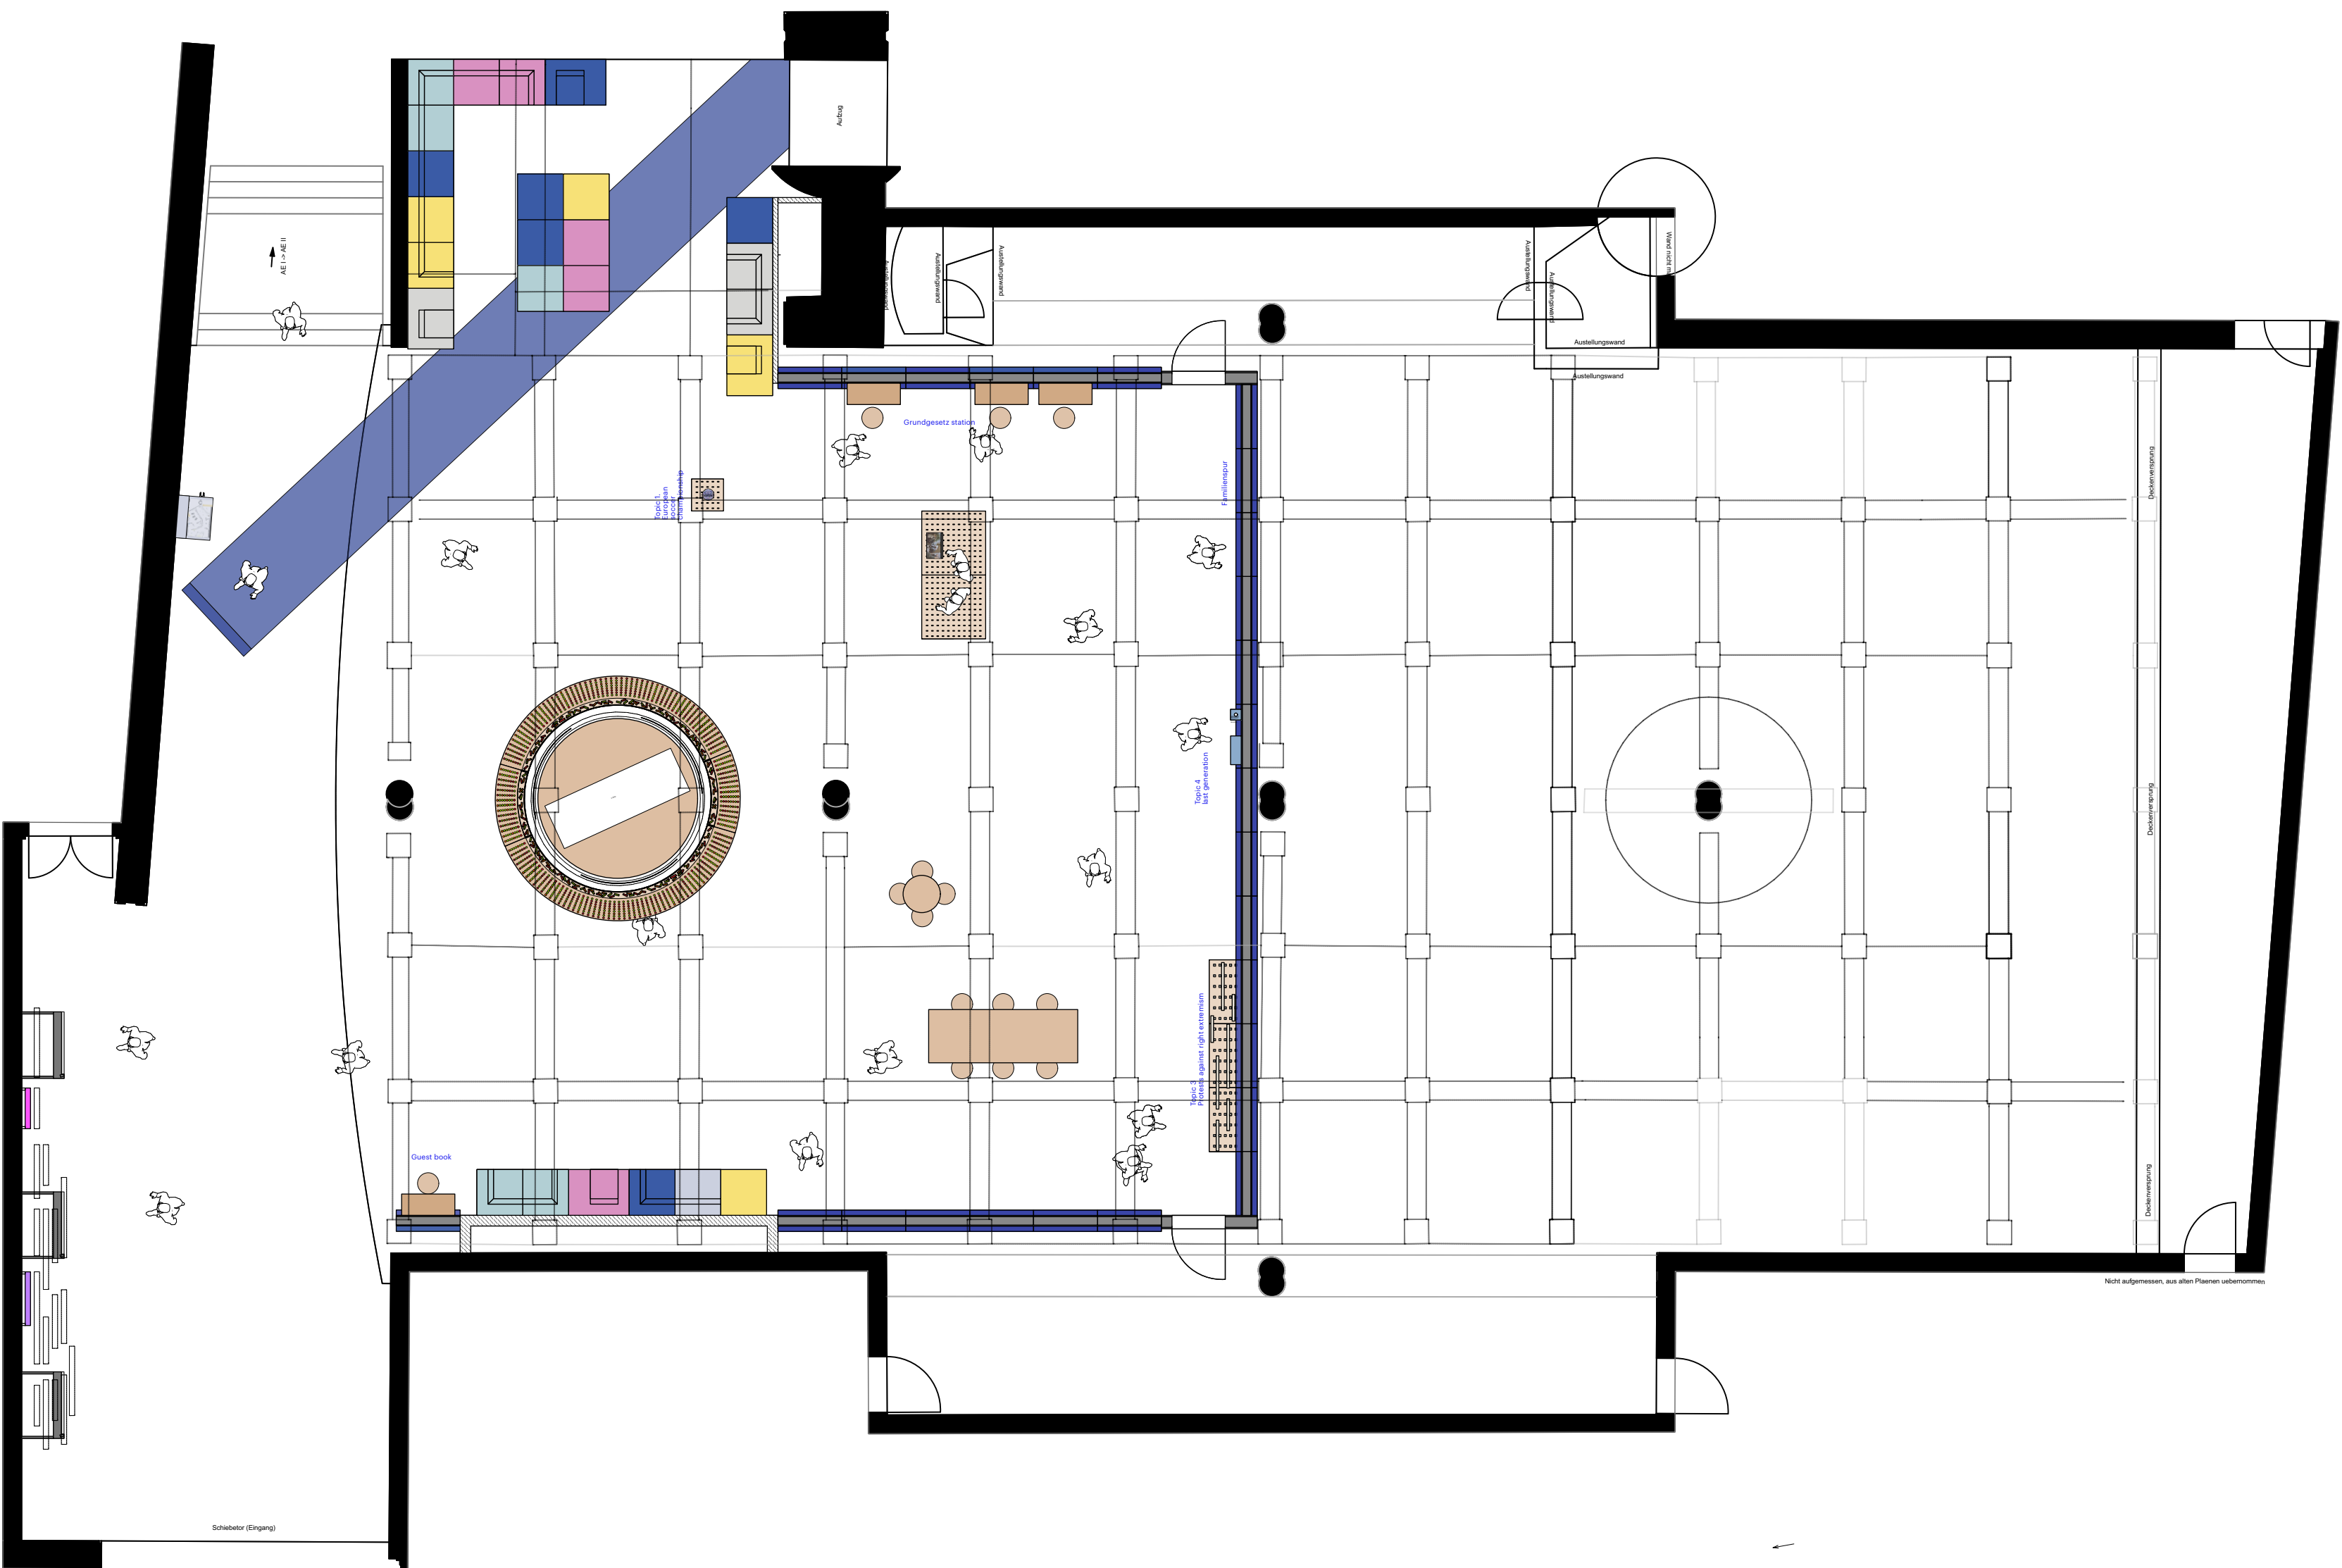


floorplan 00
AE I

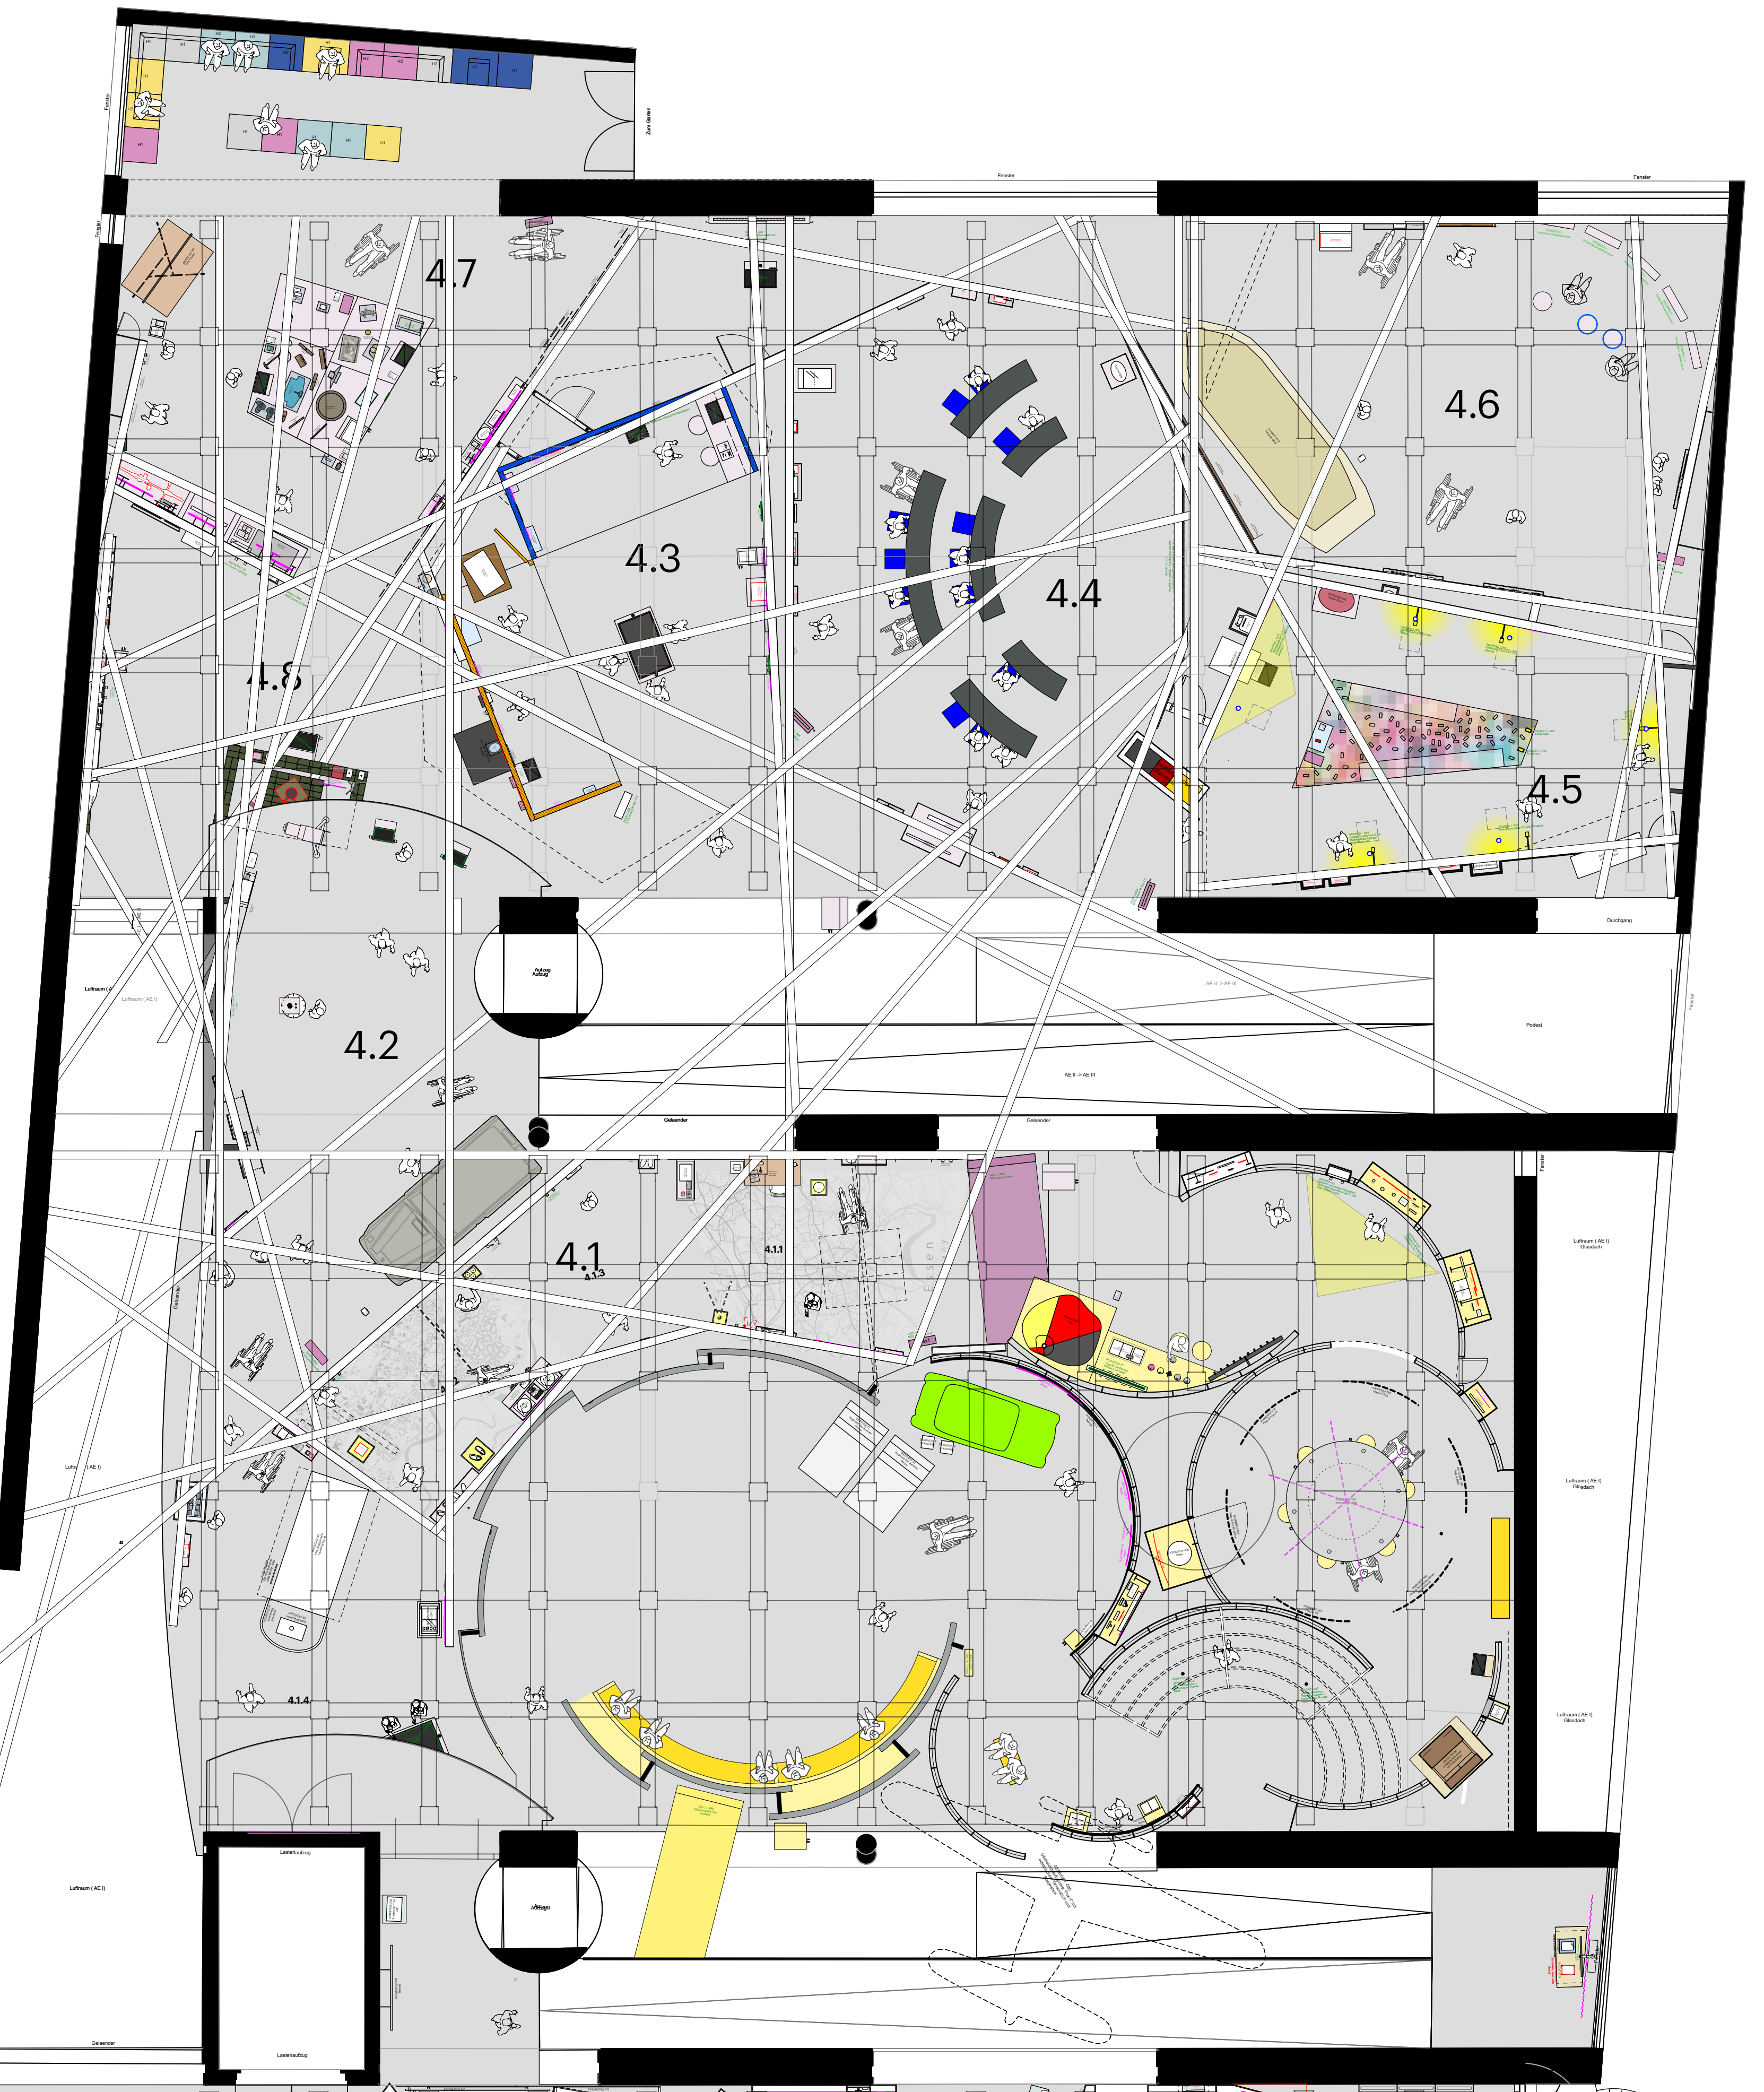

floorplan 01
AE II

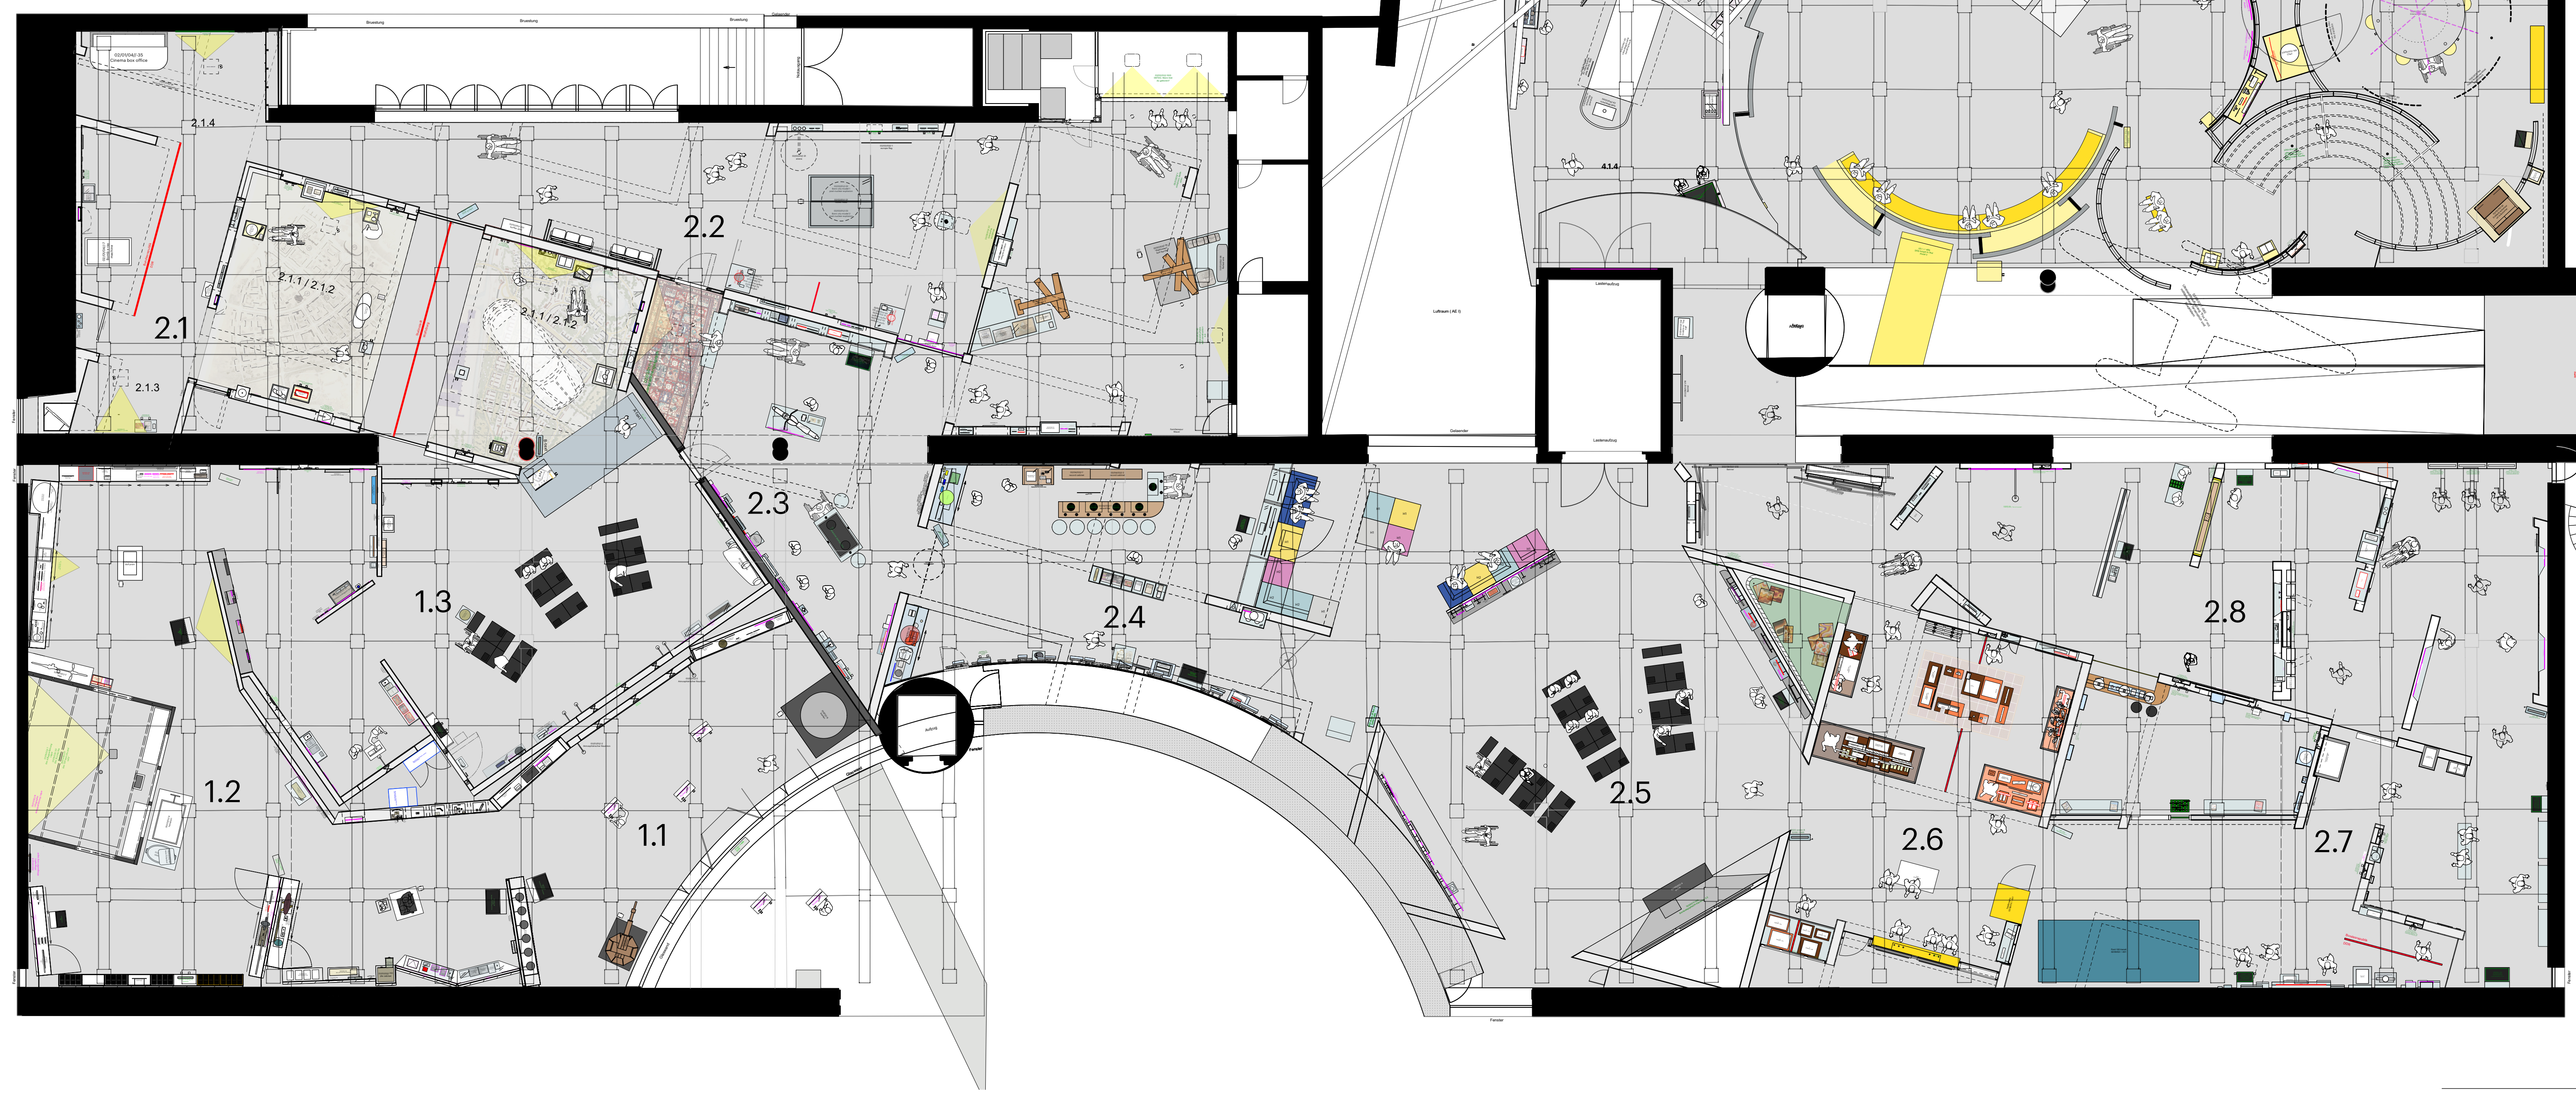


floorplan 02
AE III

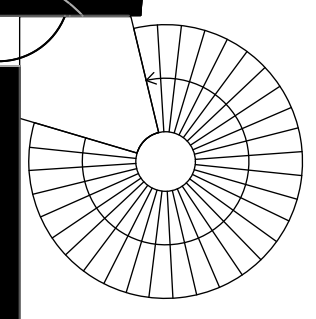


floorplan 03
AE IV-V-VI

NOTE: there are no B-text totems planned in Heute

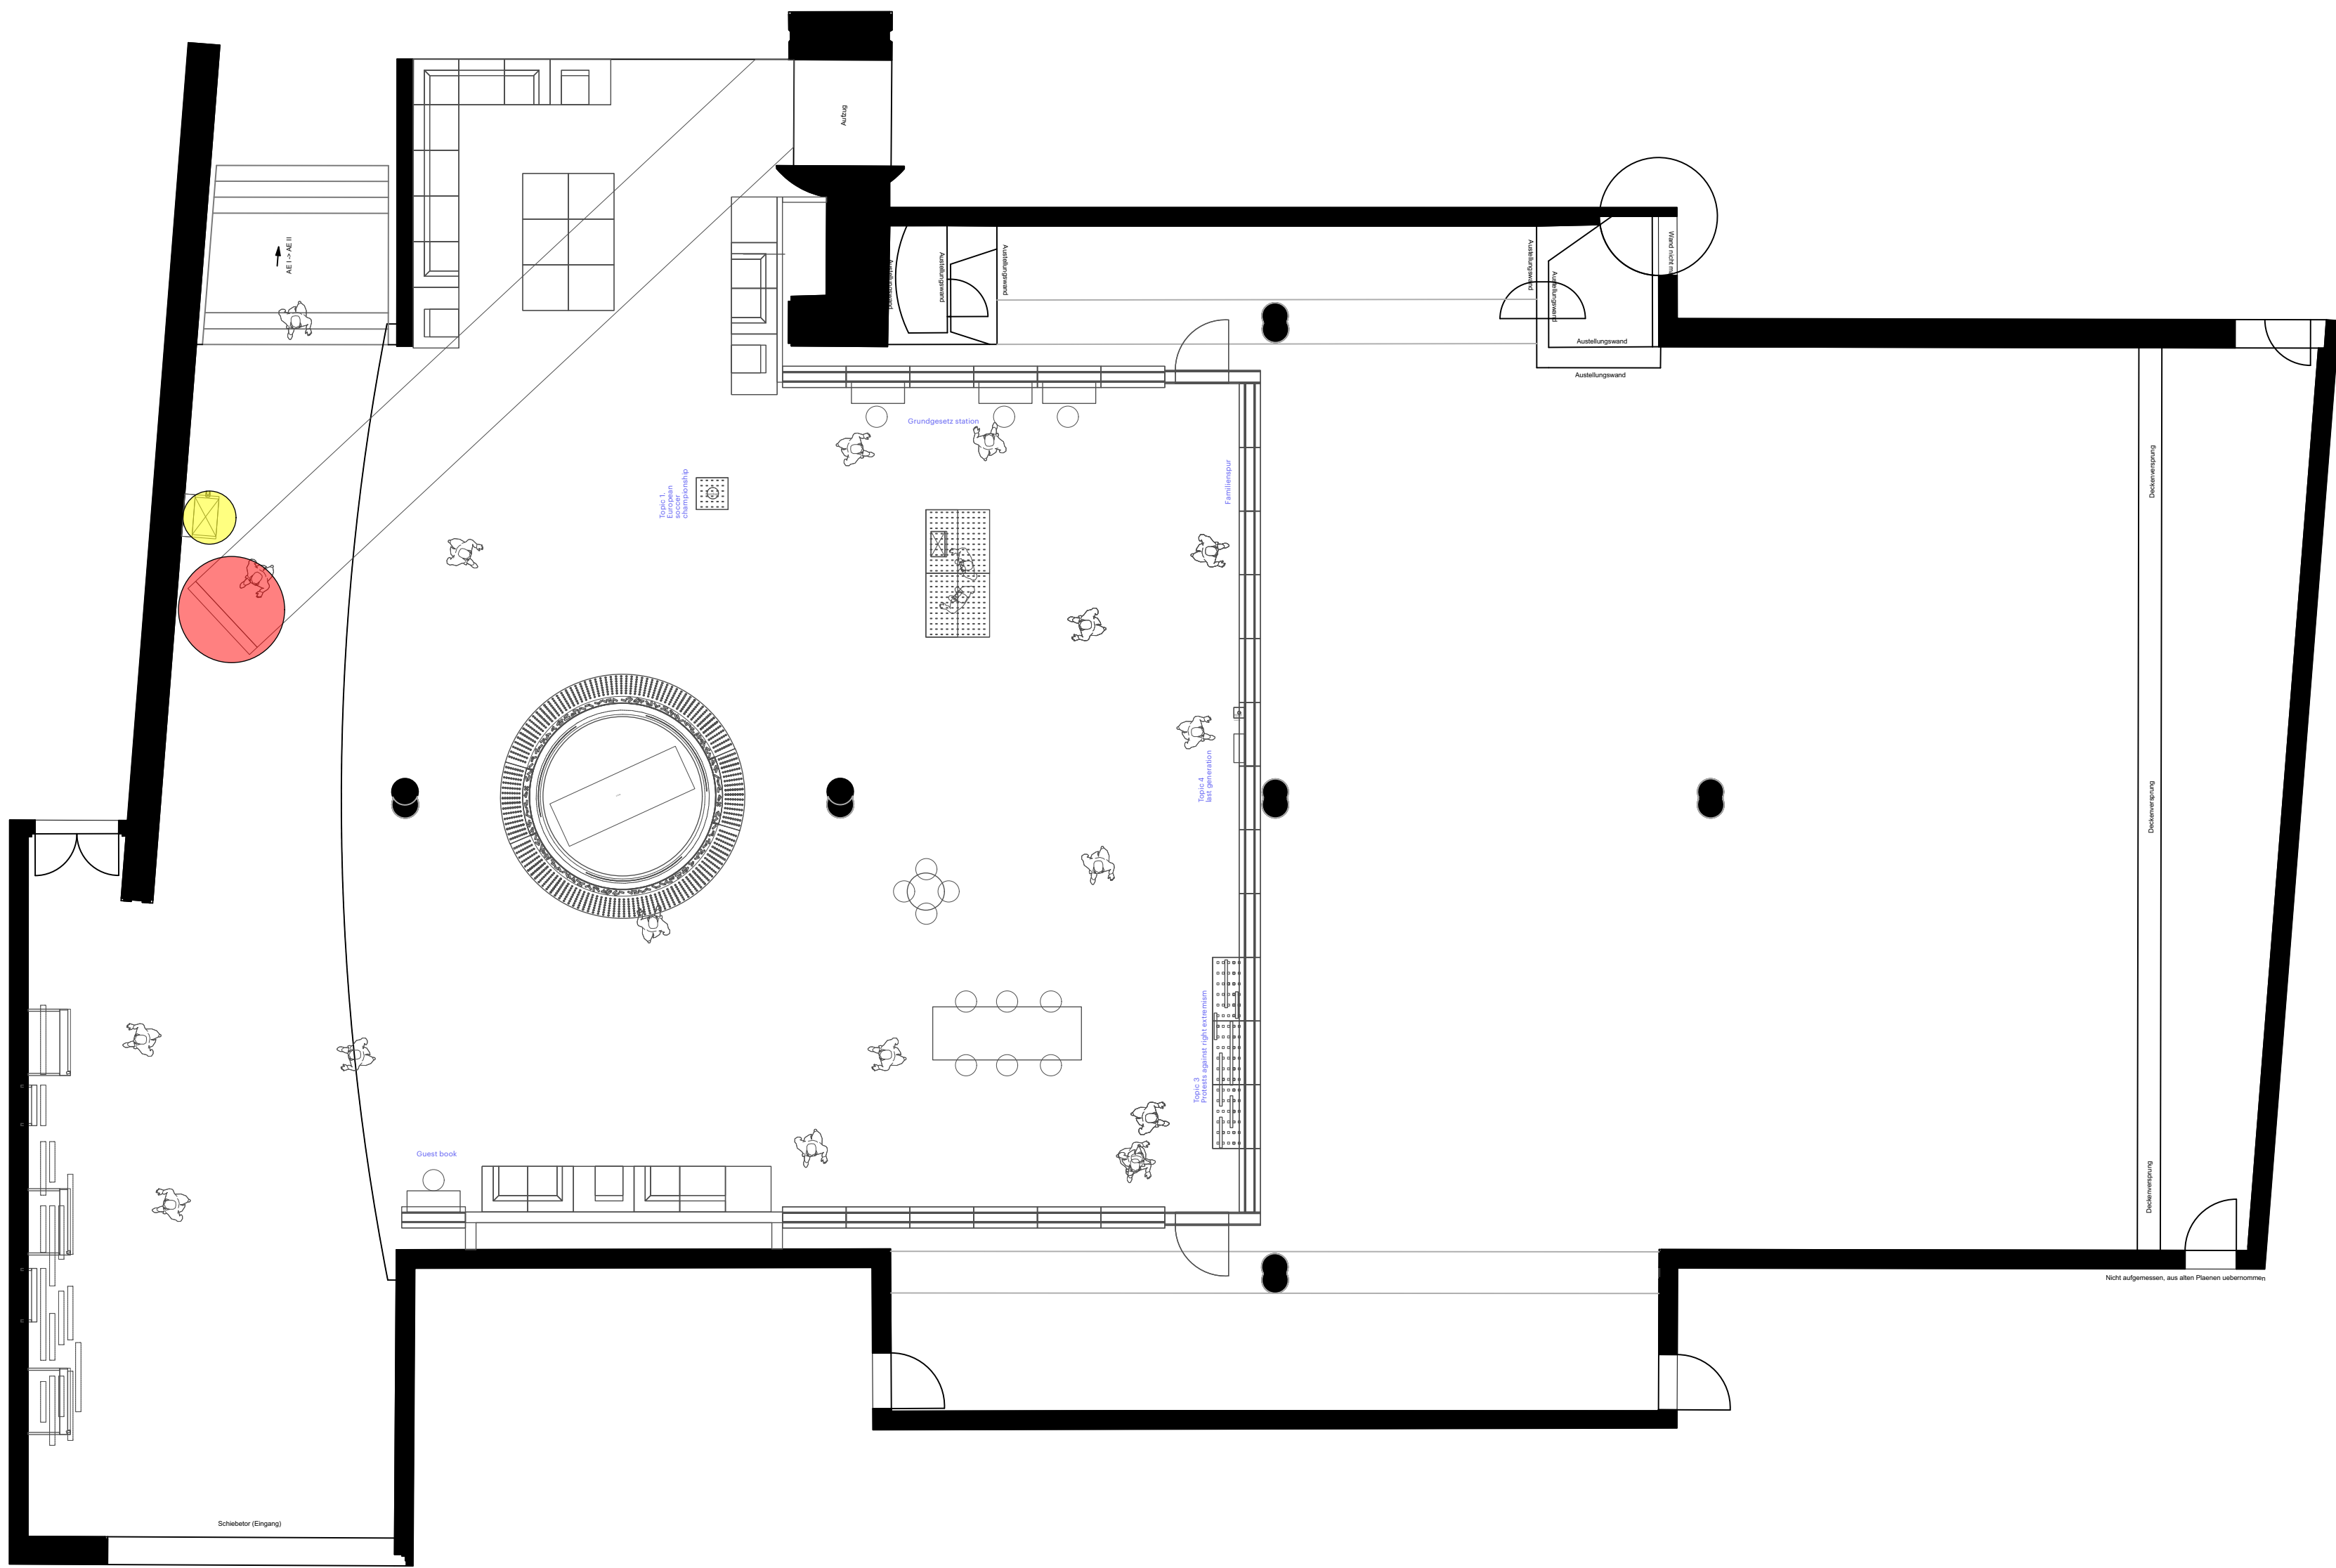

floorplan 00
AE I

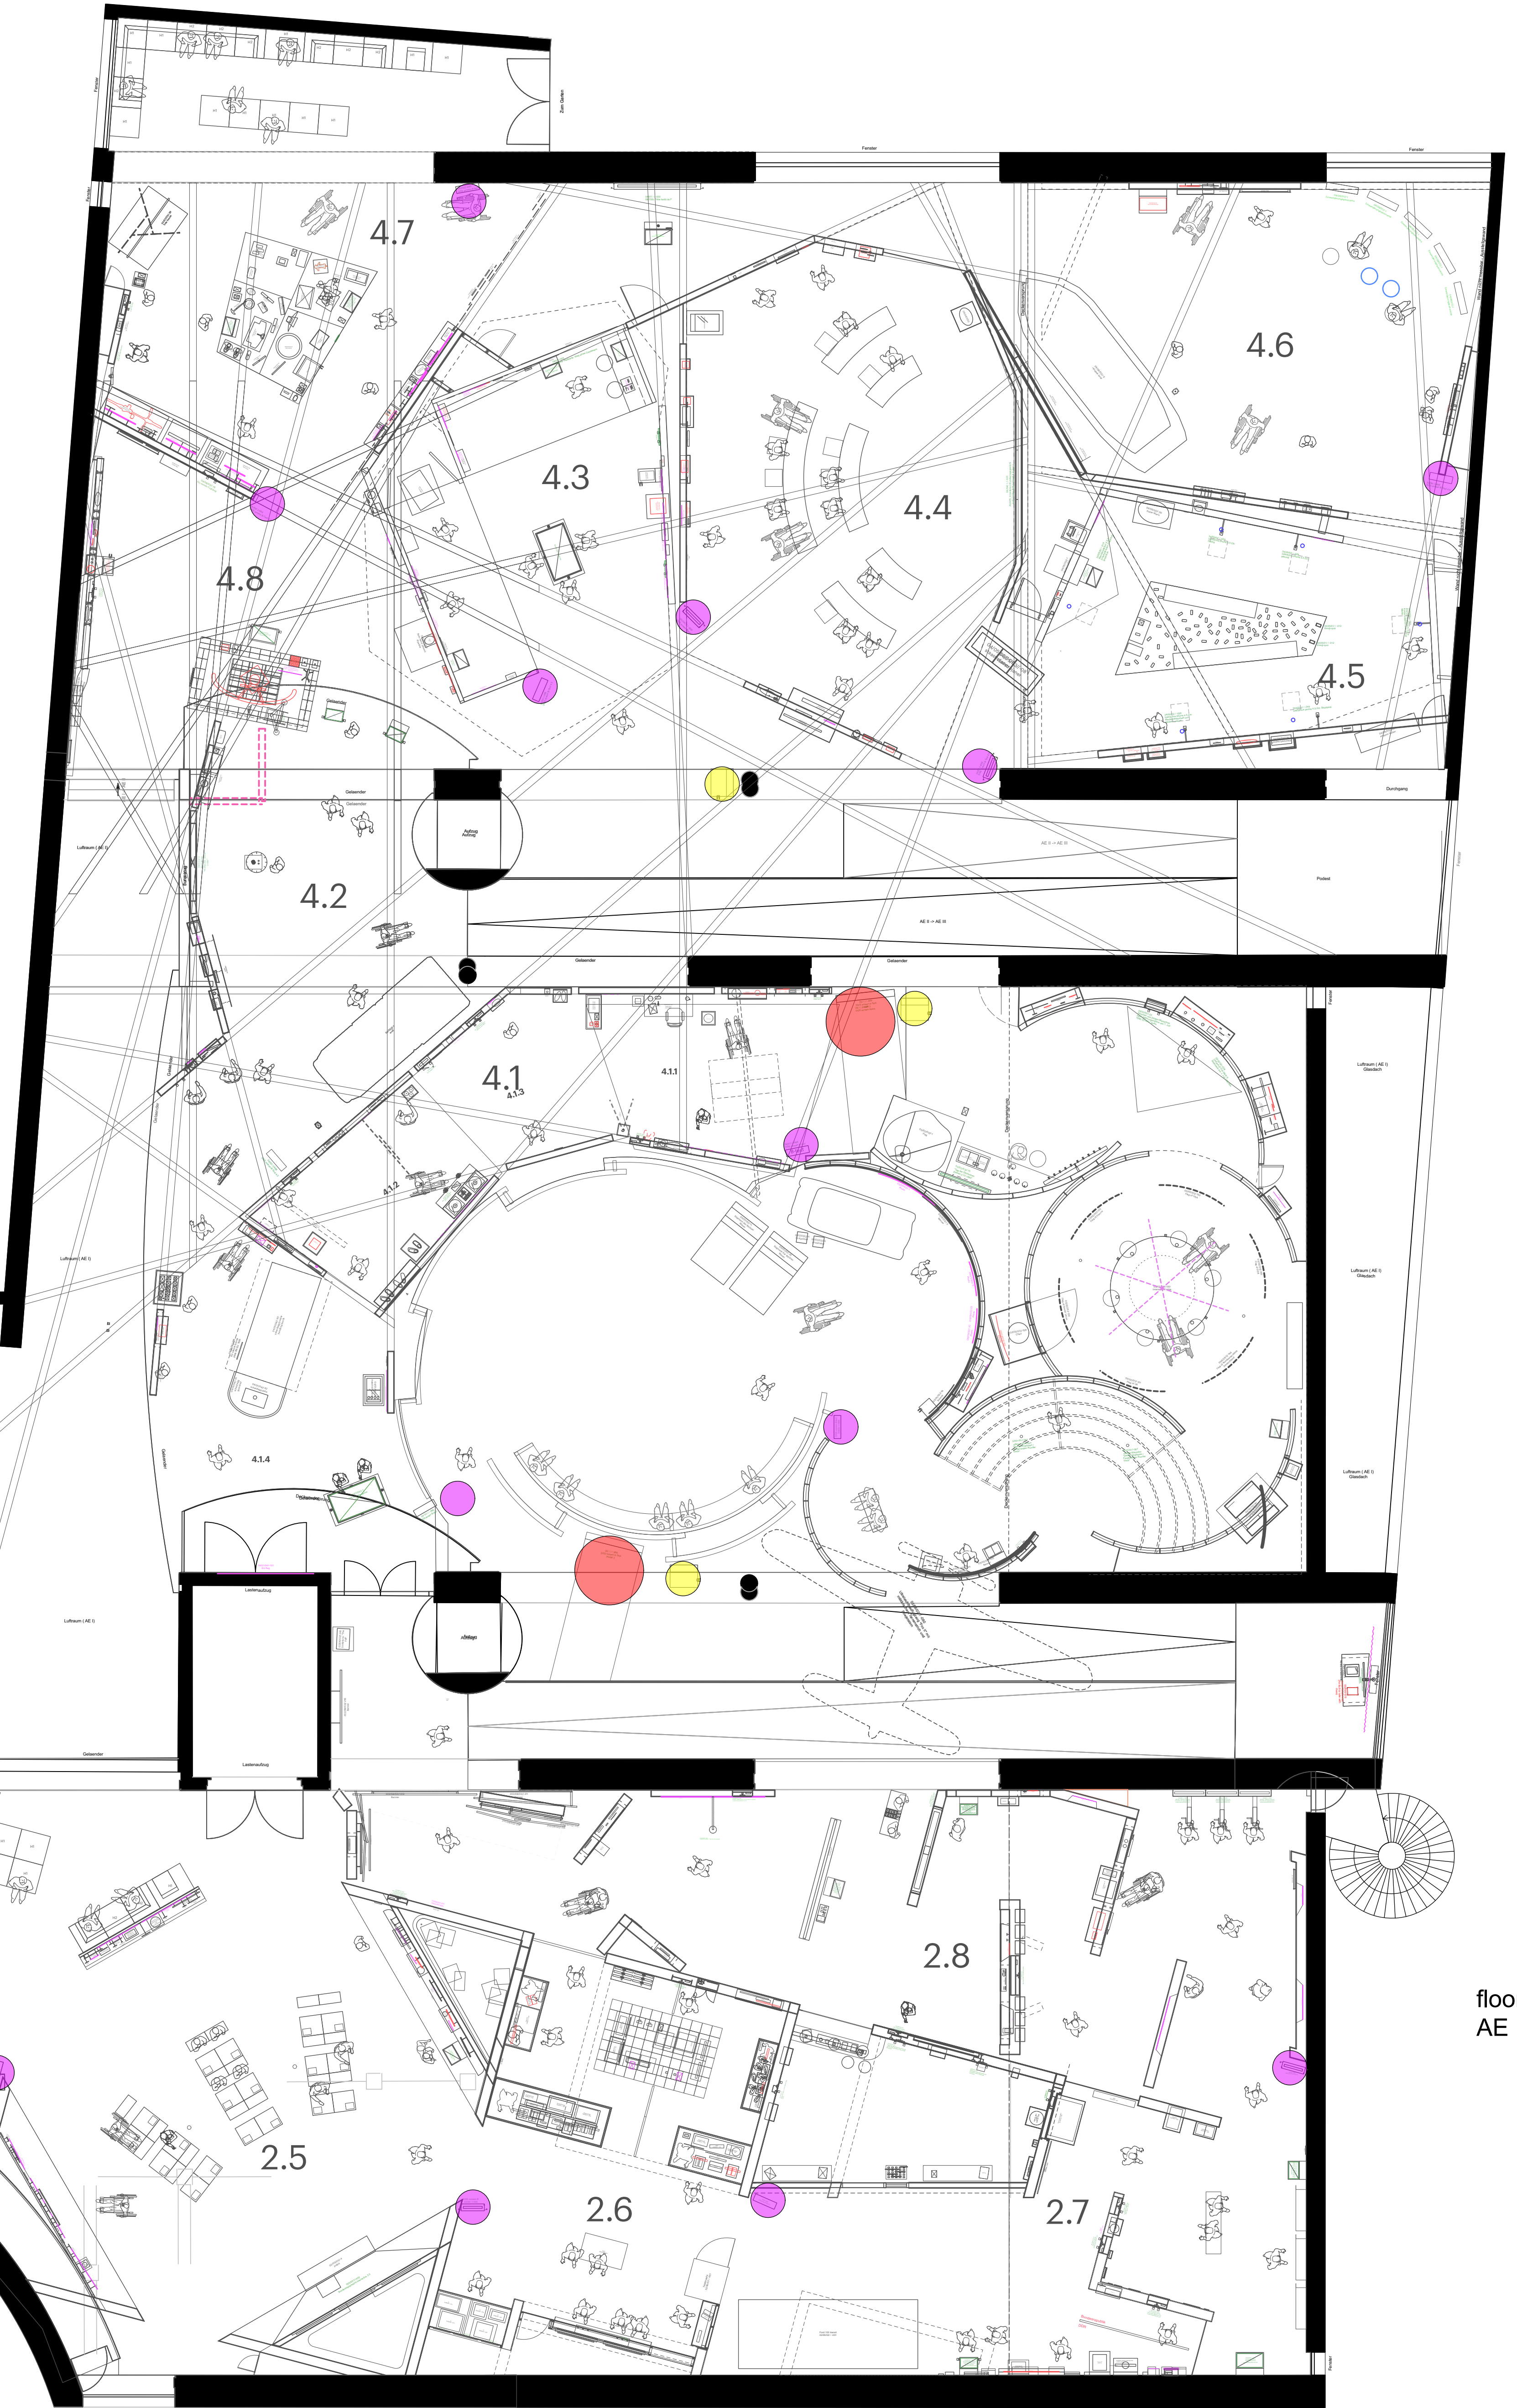

floorplan 01
AE II



floorplan 02
AE III



floorplan 03
AE IV-V-VI

- A-text portals
- B-text totems
- Tastpläne

KOSSMANDEJONG


project: DA 25
project n°: 22.001HGB
client: Haus der Geschichte, Bonn

subject/description
overall
floorplan with portals, totems and tastplane


size: A0
scale: 1:100
units: mm

phase: CSD CPO CFI CFI
contract: FF
date: 06-02-2025
verify measurements during construction


0.0.0C

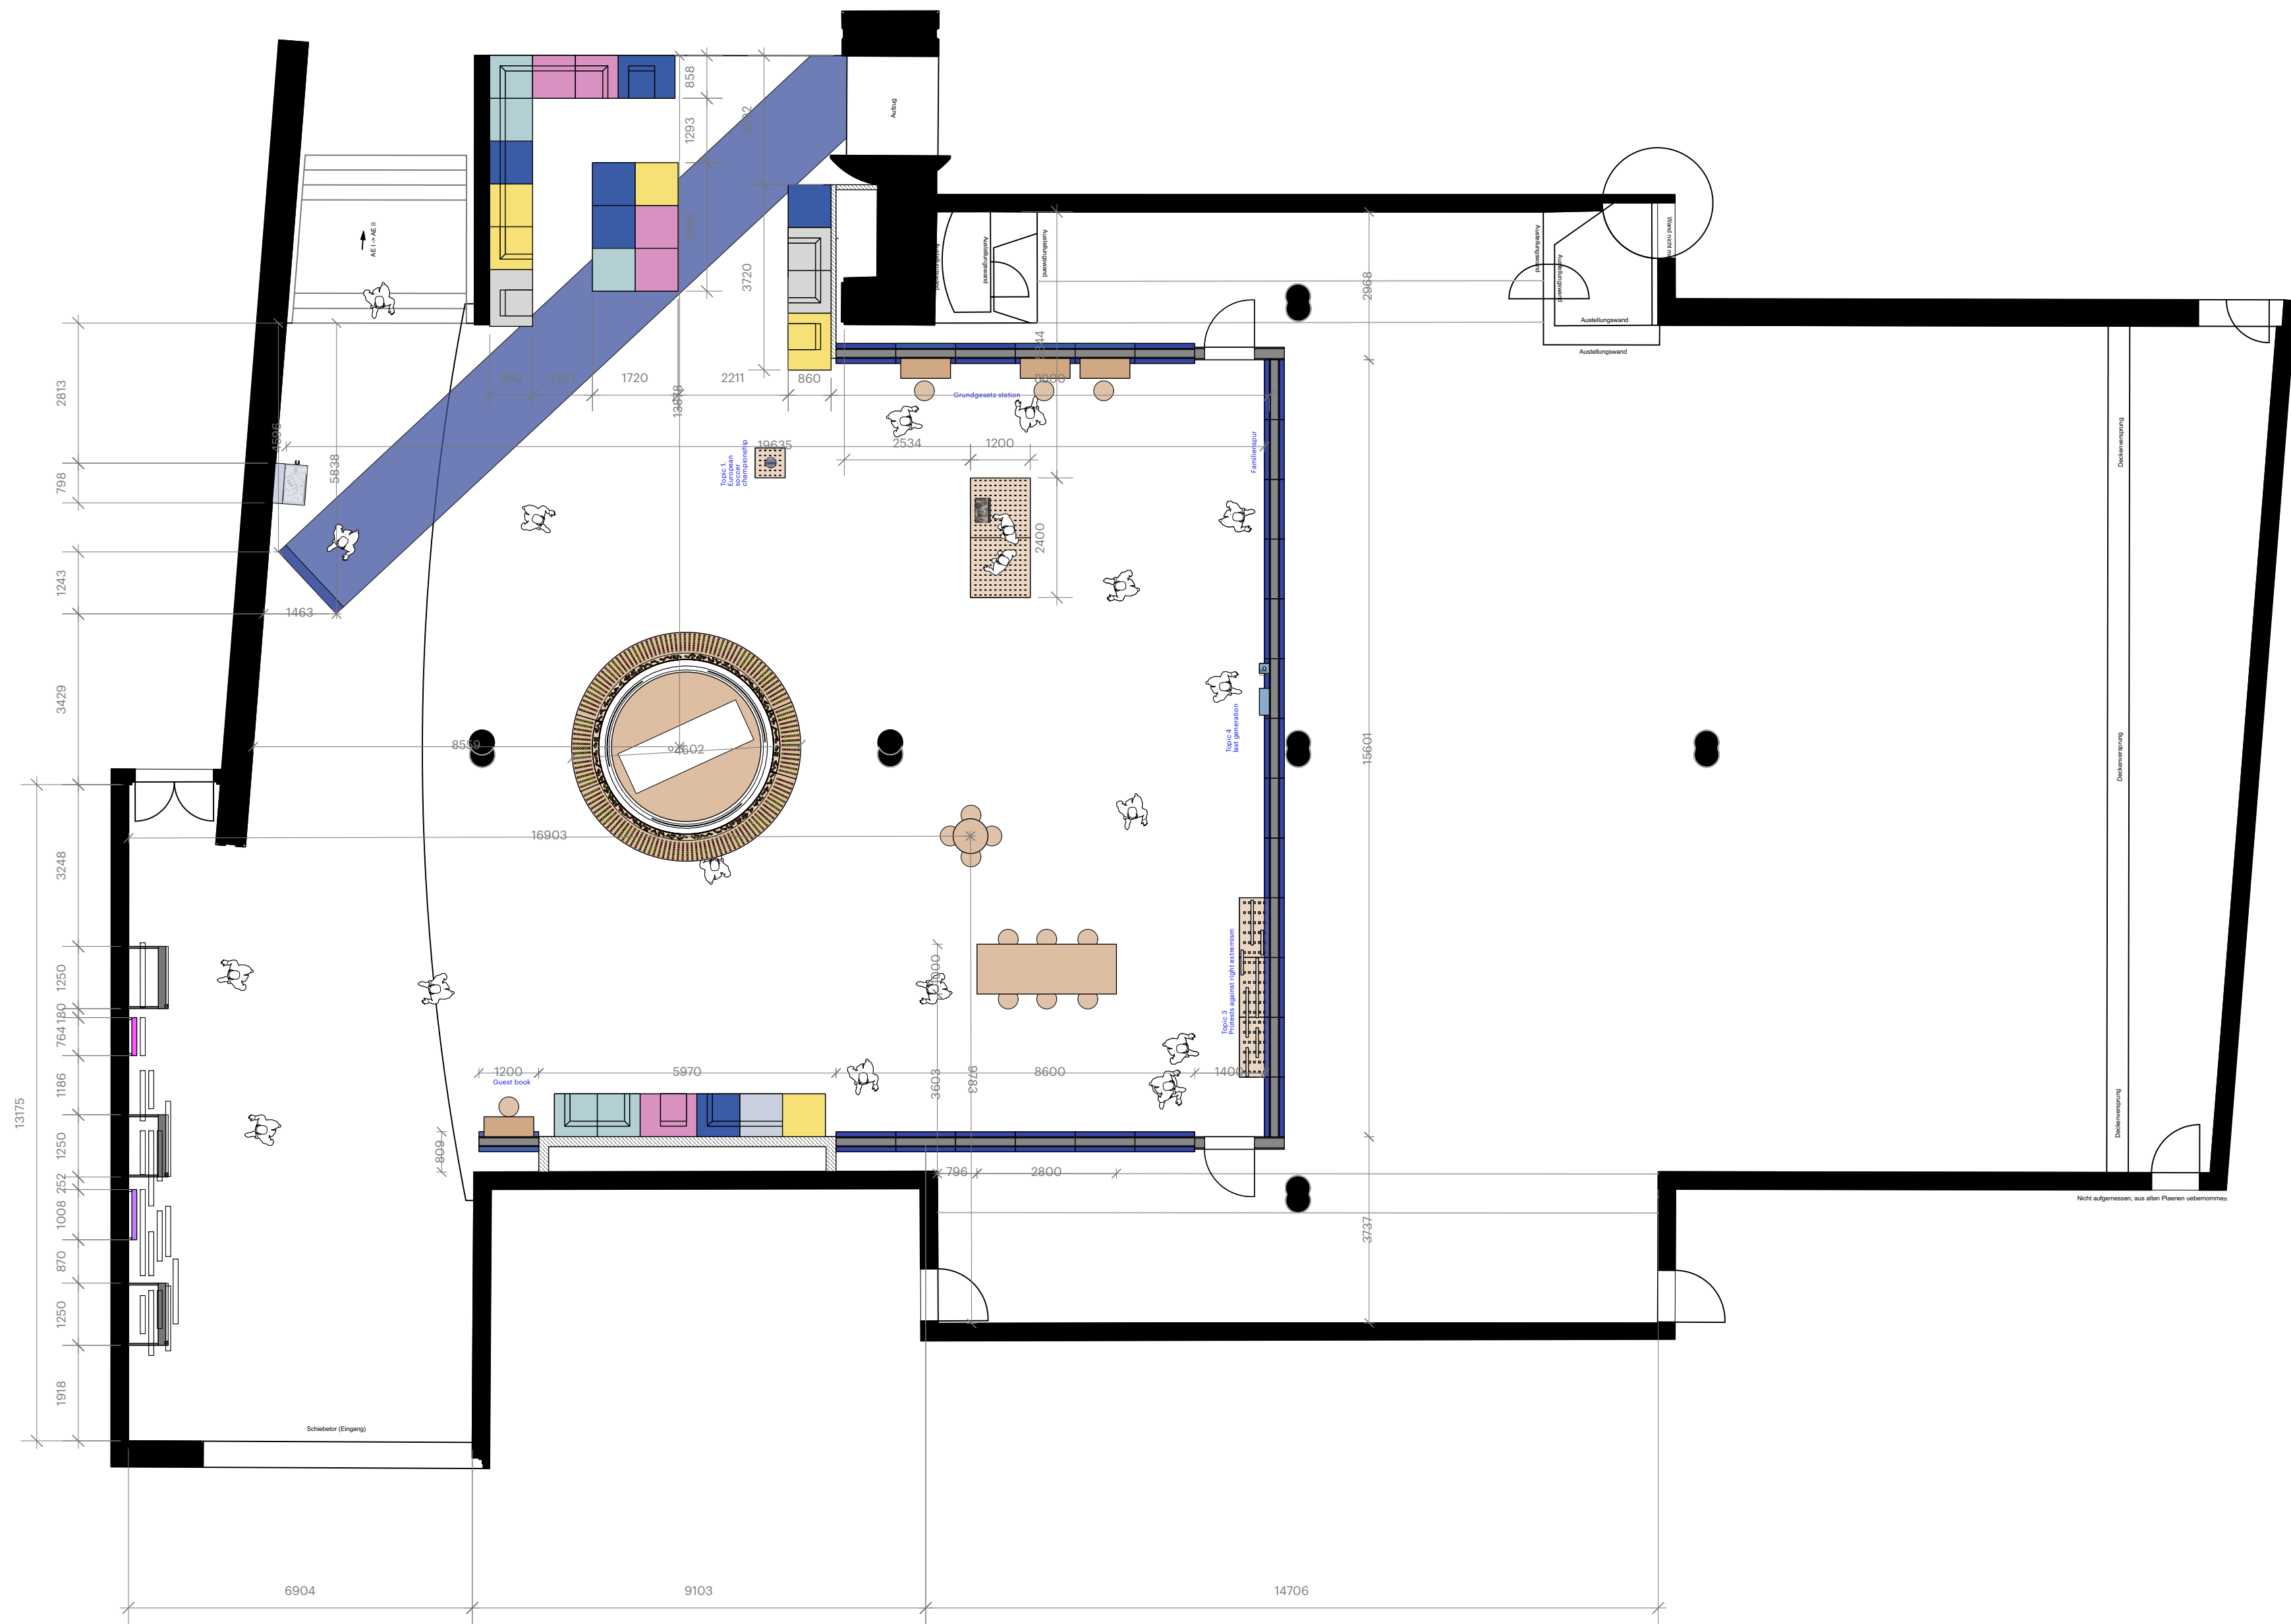


floorplan 00
AE I

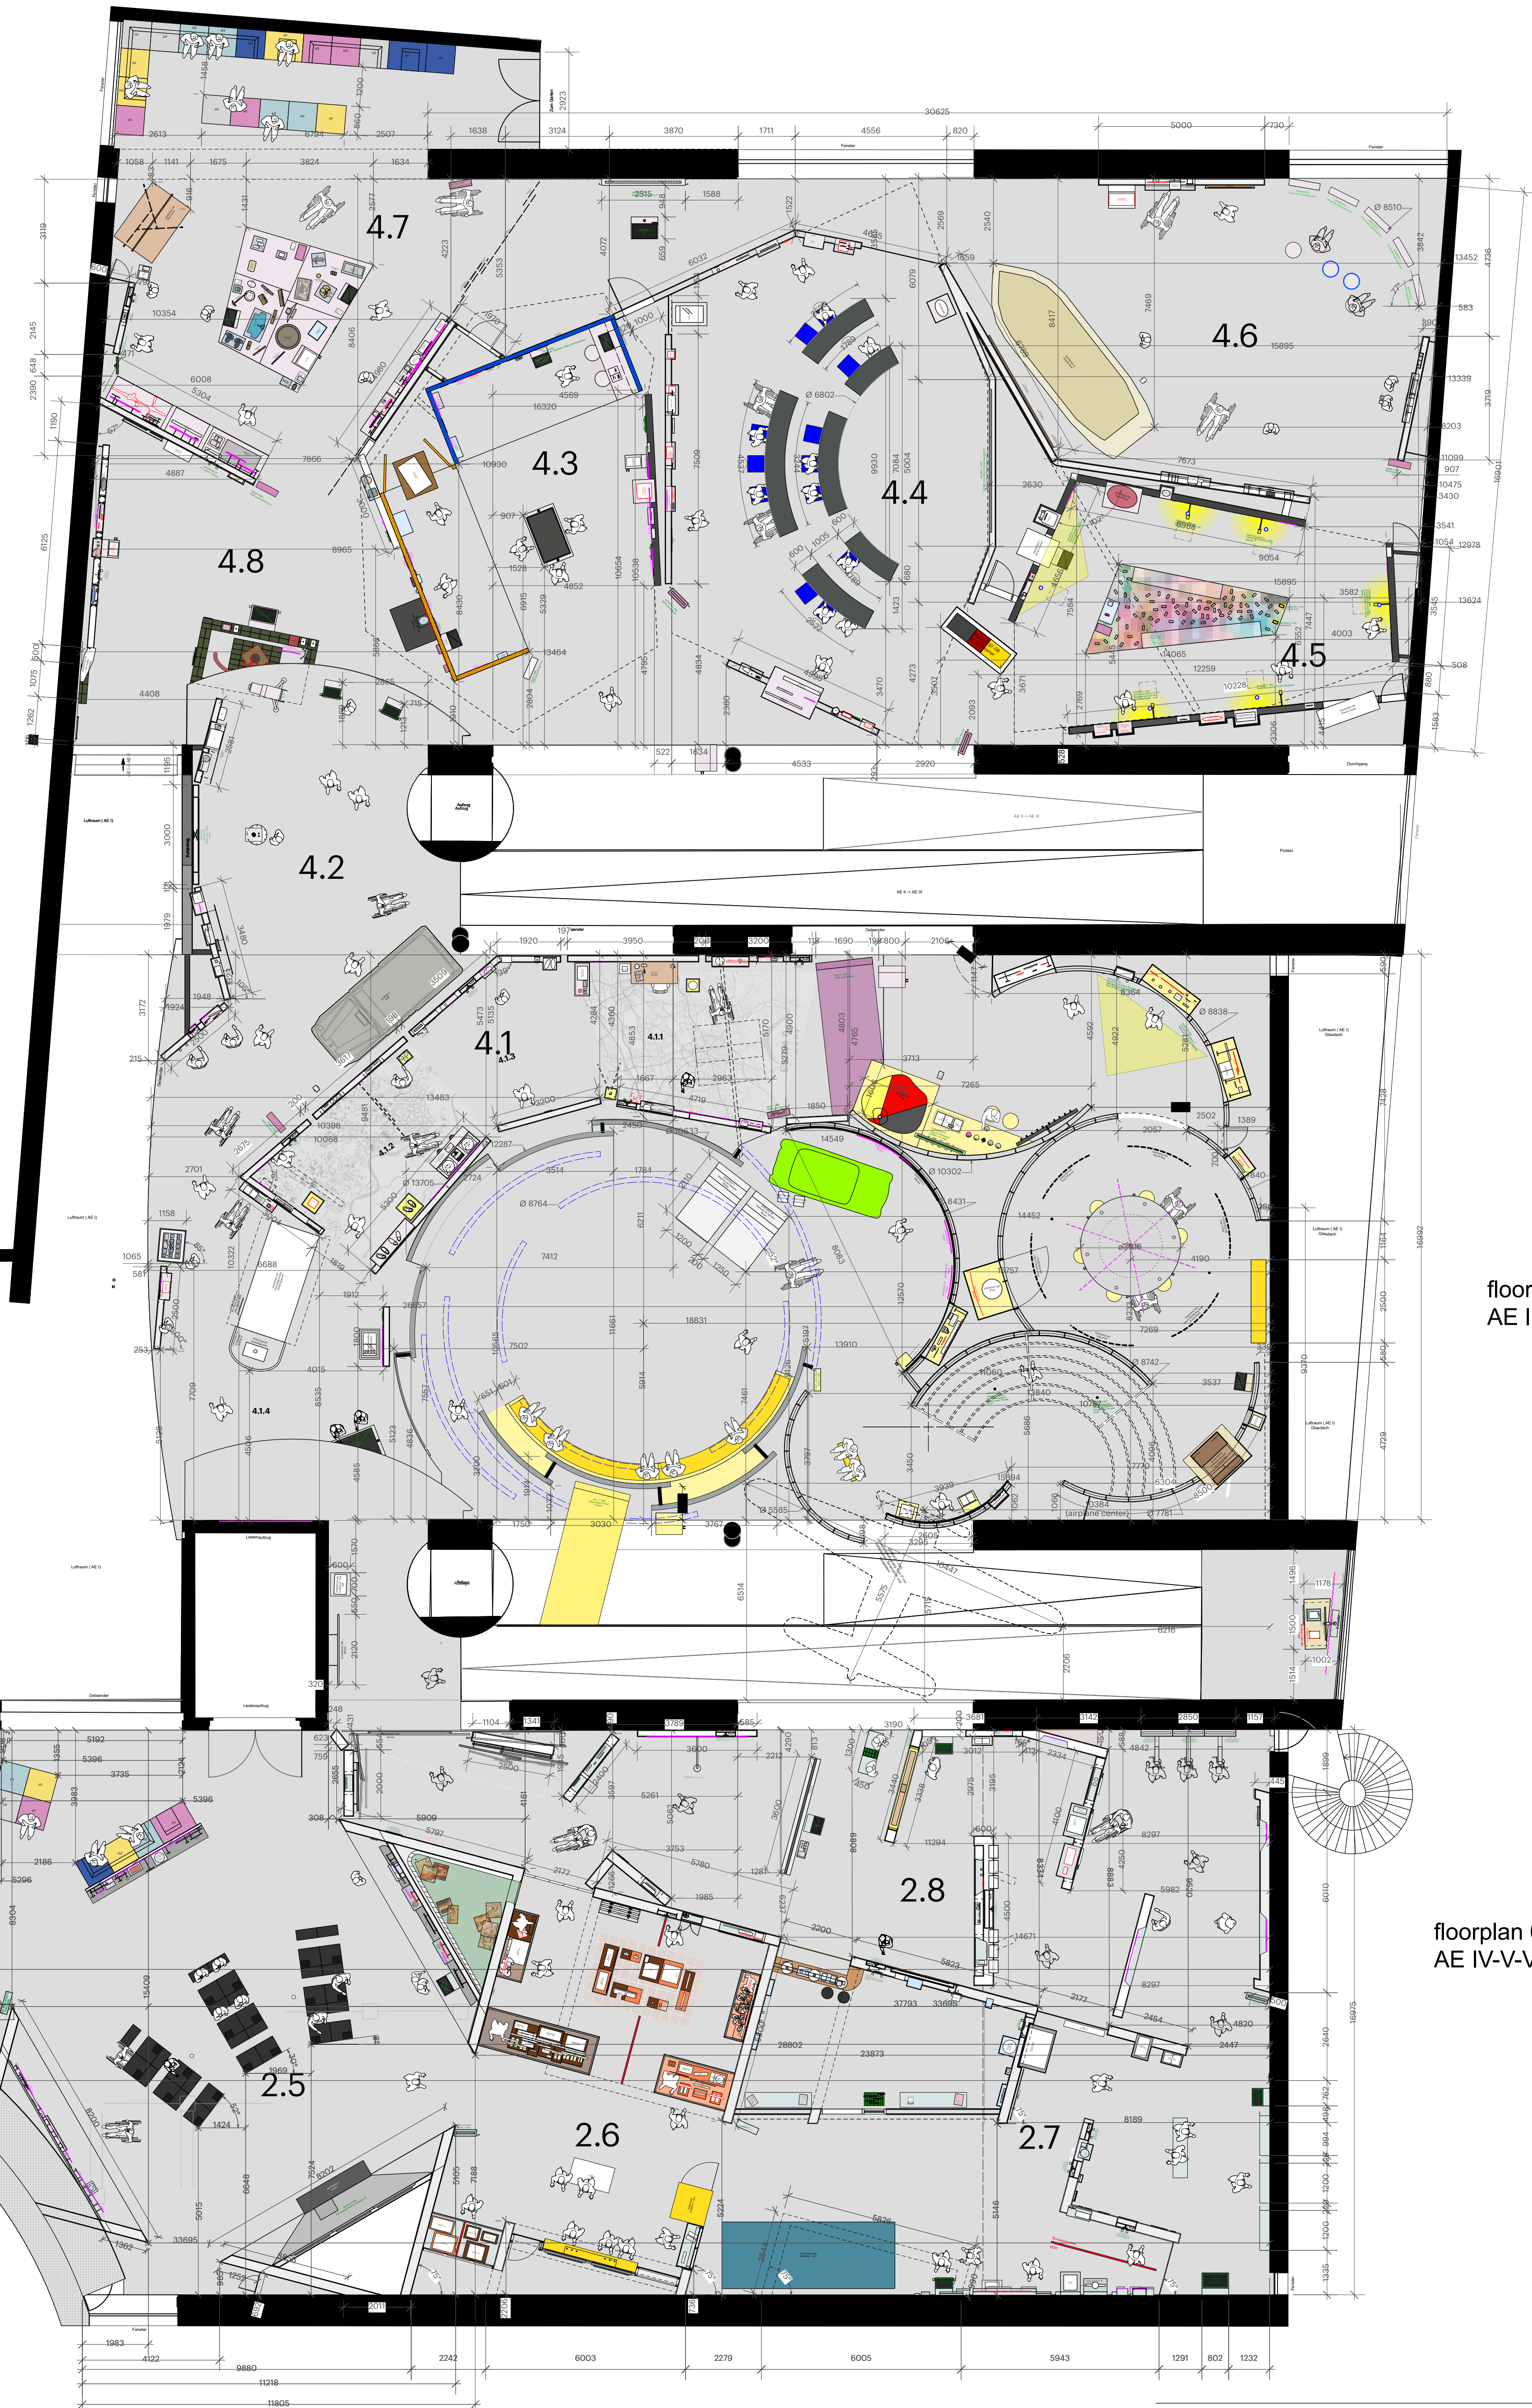

floorplan 01
AE II

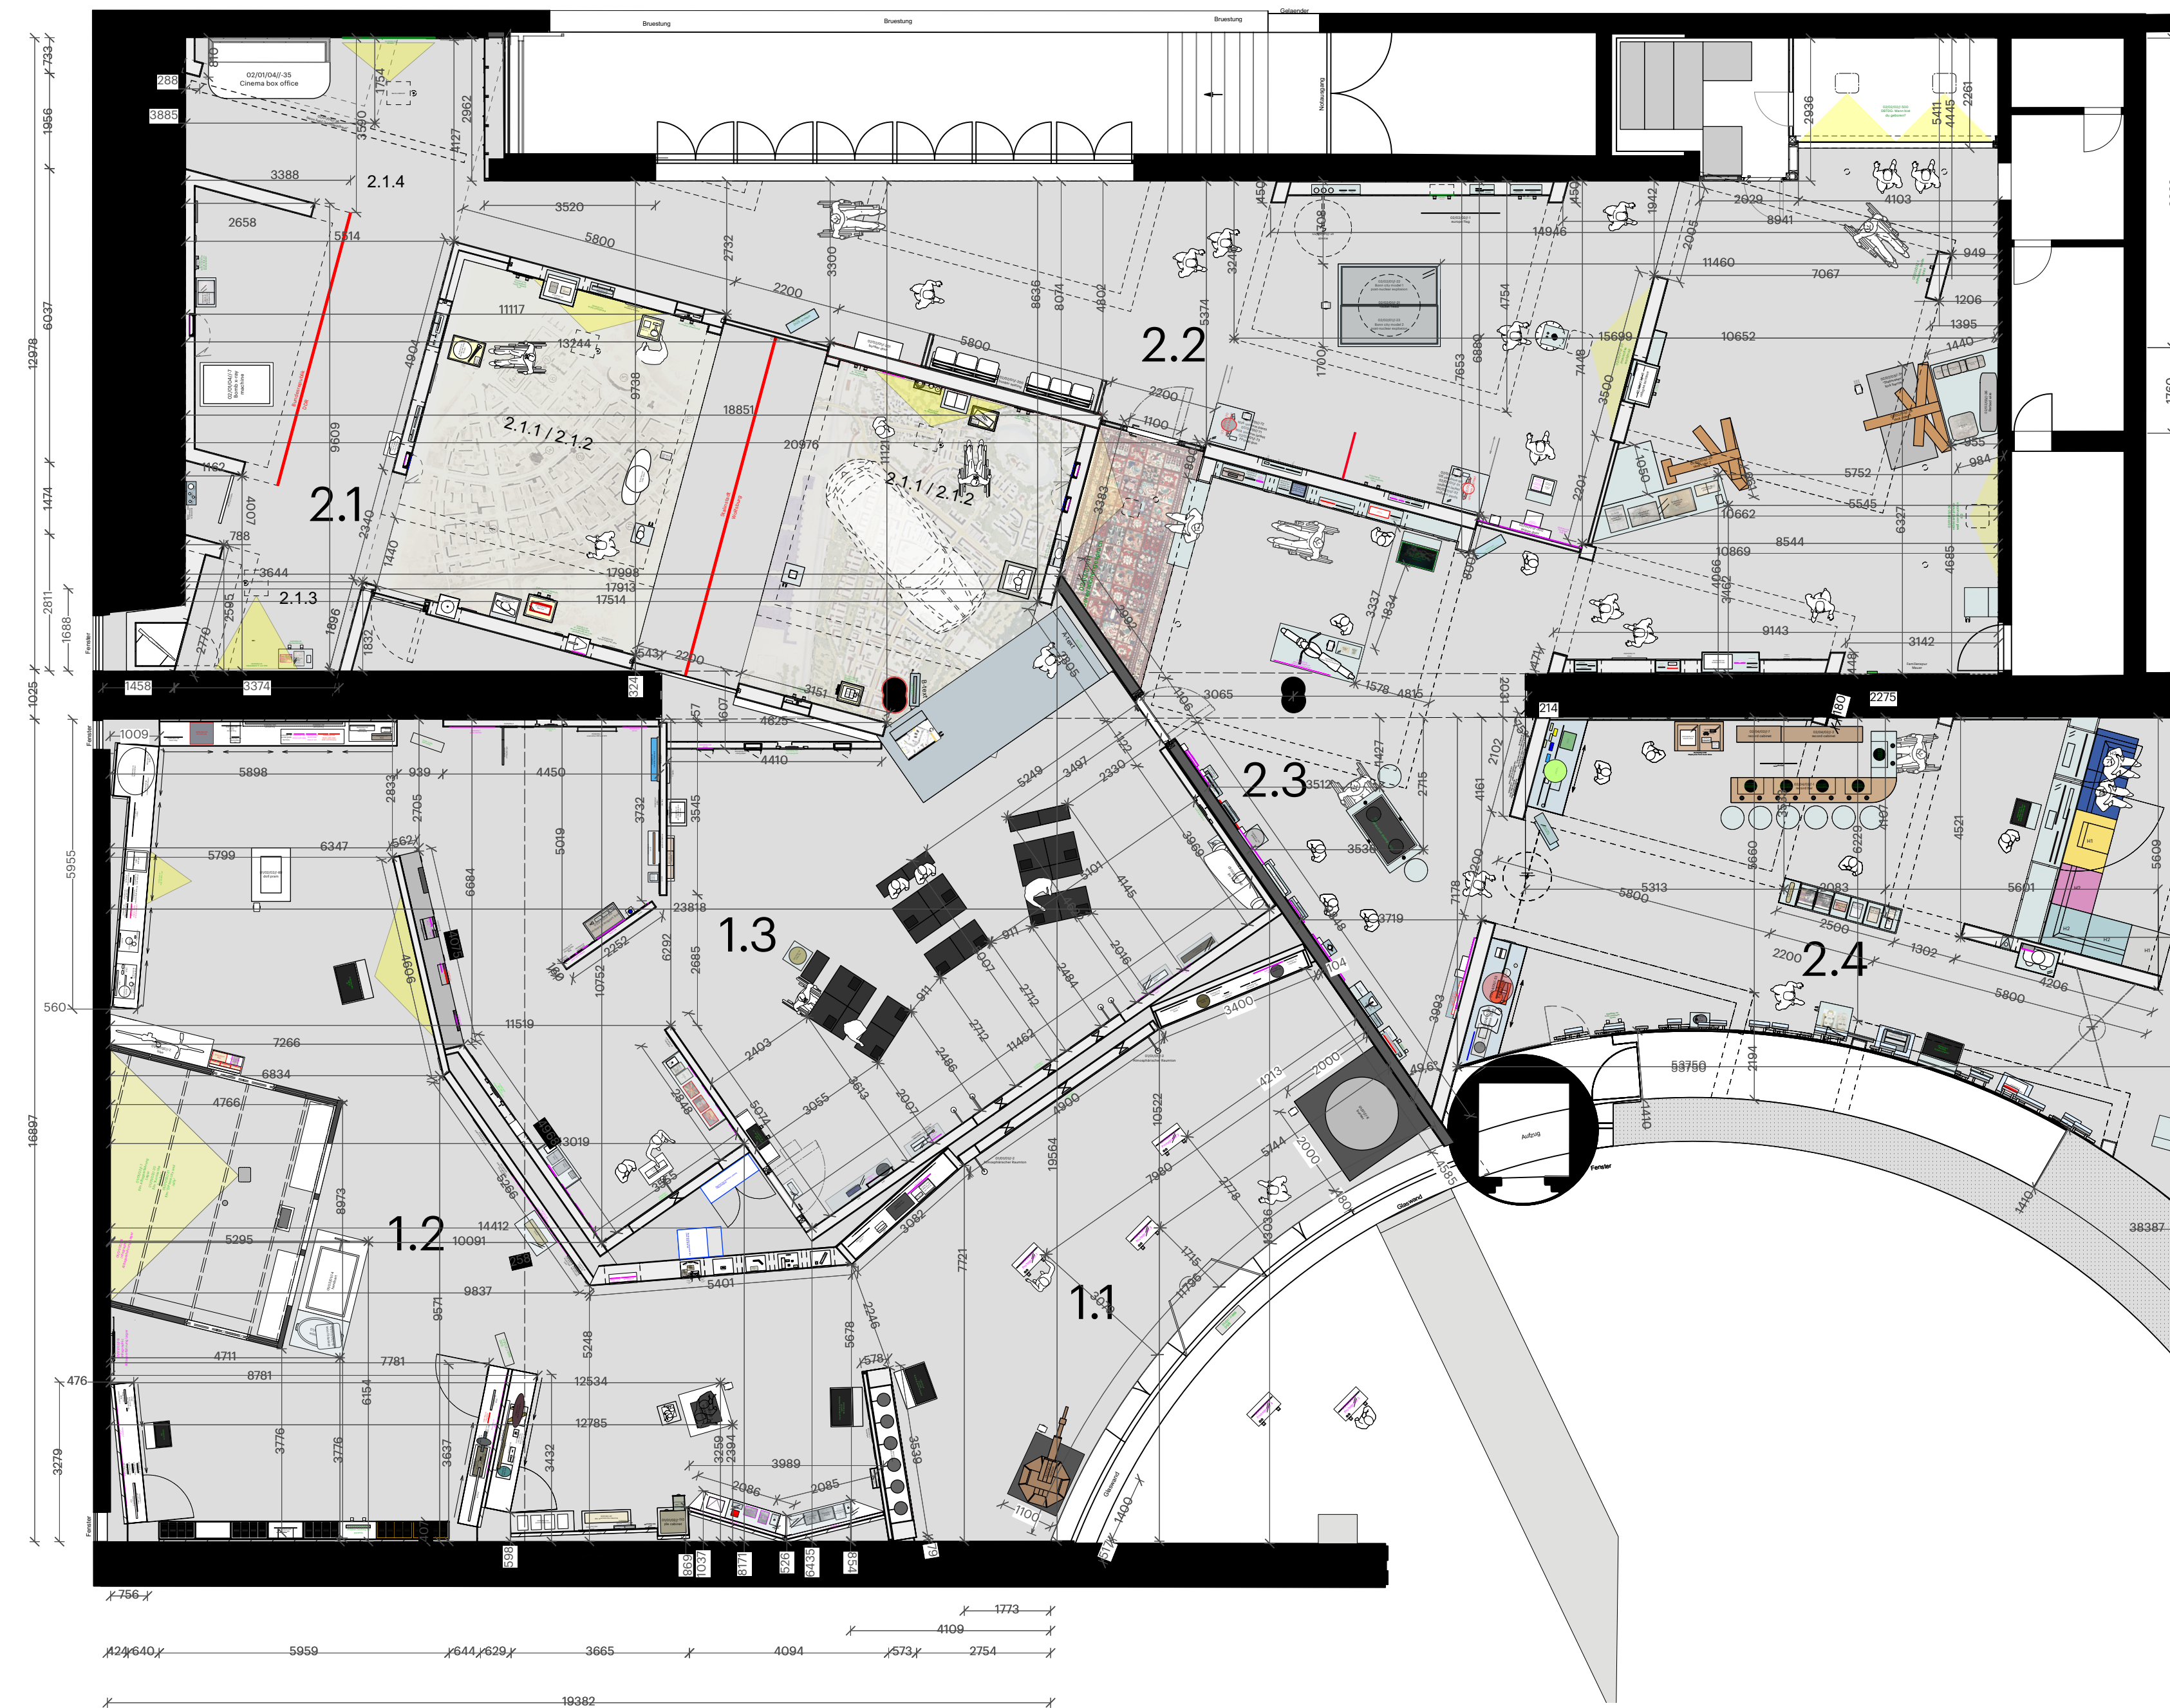

floorplan 02
AE III

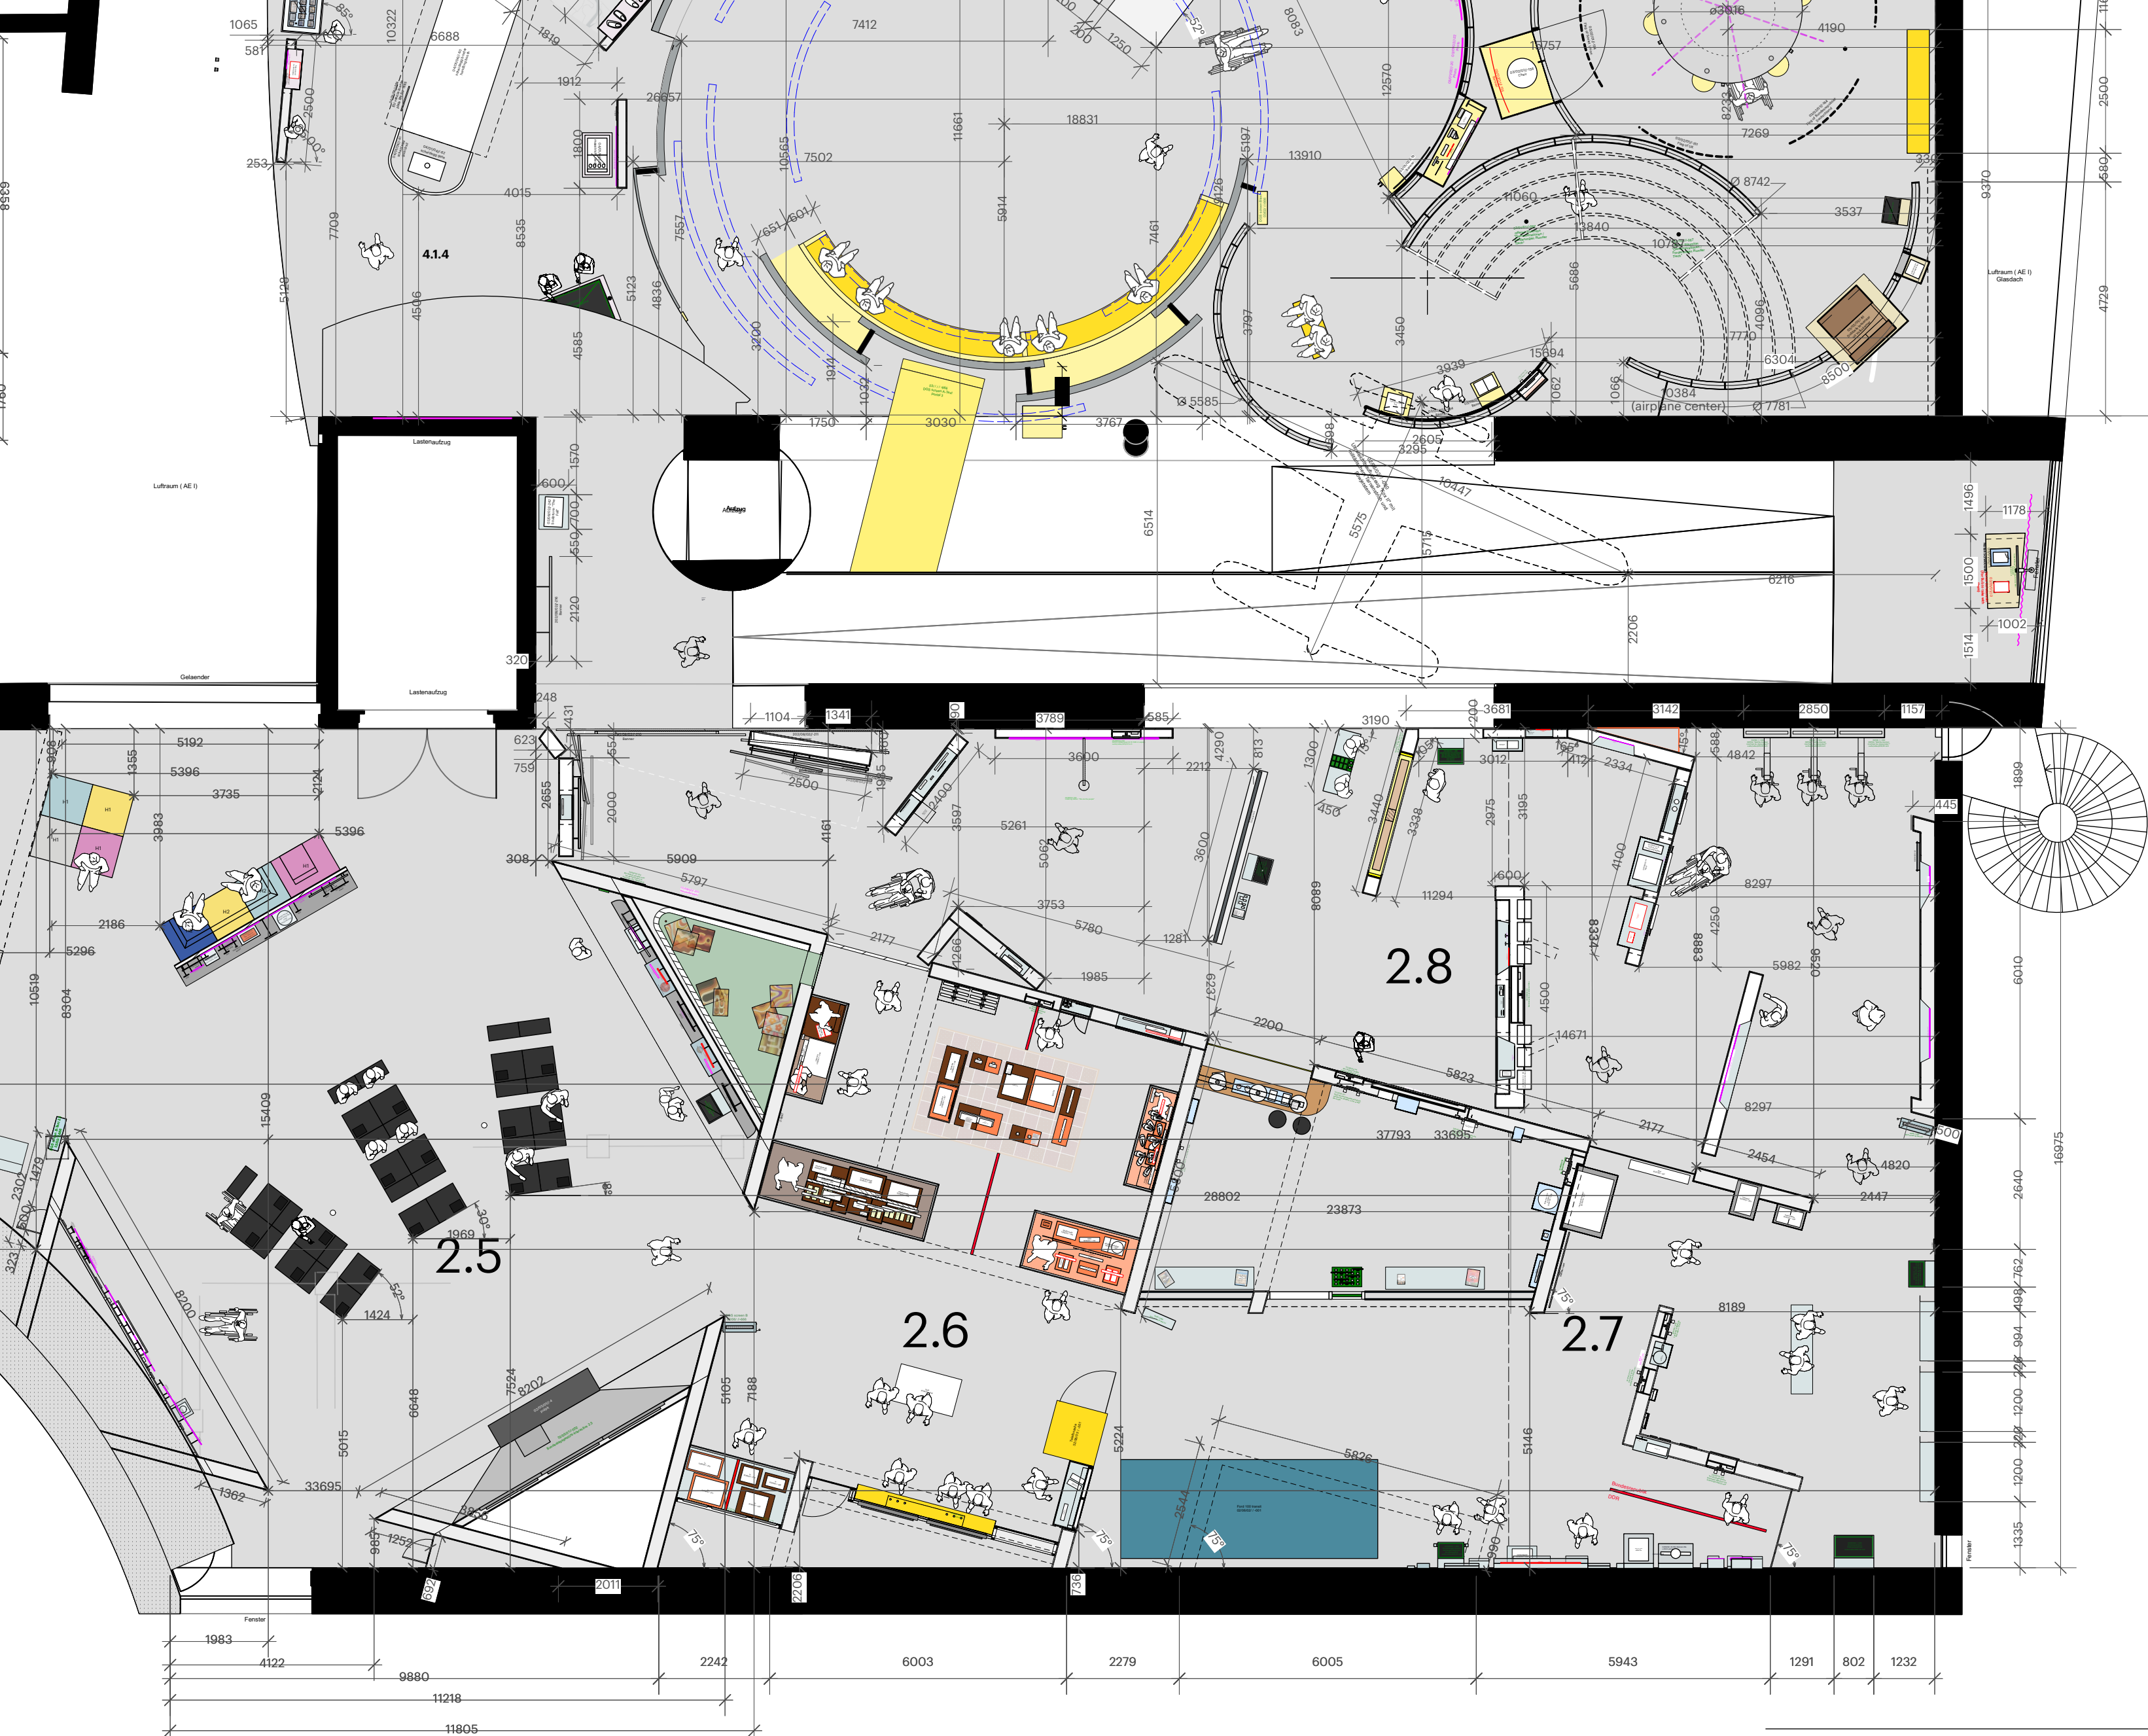

floorplan 03
AE IV-VI

KOSSMANNDEJONG

project: DA 25
project n°: 22.001H4GB
client: Haus der Geschichte, Bonn

subject/description:
overall
floorplan


size: A0
scale: 1:100
units: mm

Revisions	
Date	Changes
19/07/25	dimensions added


phase: ☐ SD ☐ CPD ☒ RD ☐ Ch/a

contract: PF date: 08-02-2025


verify measurements during construction

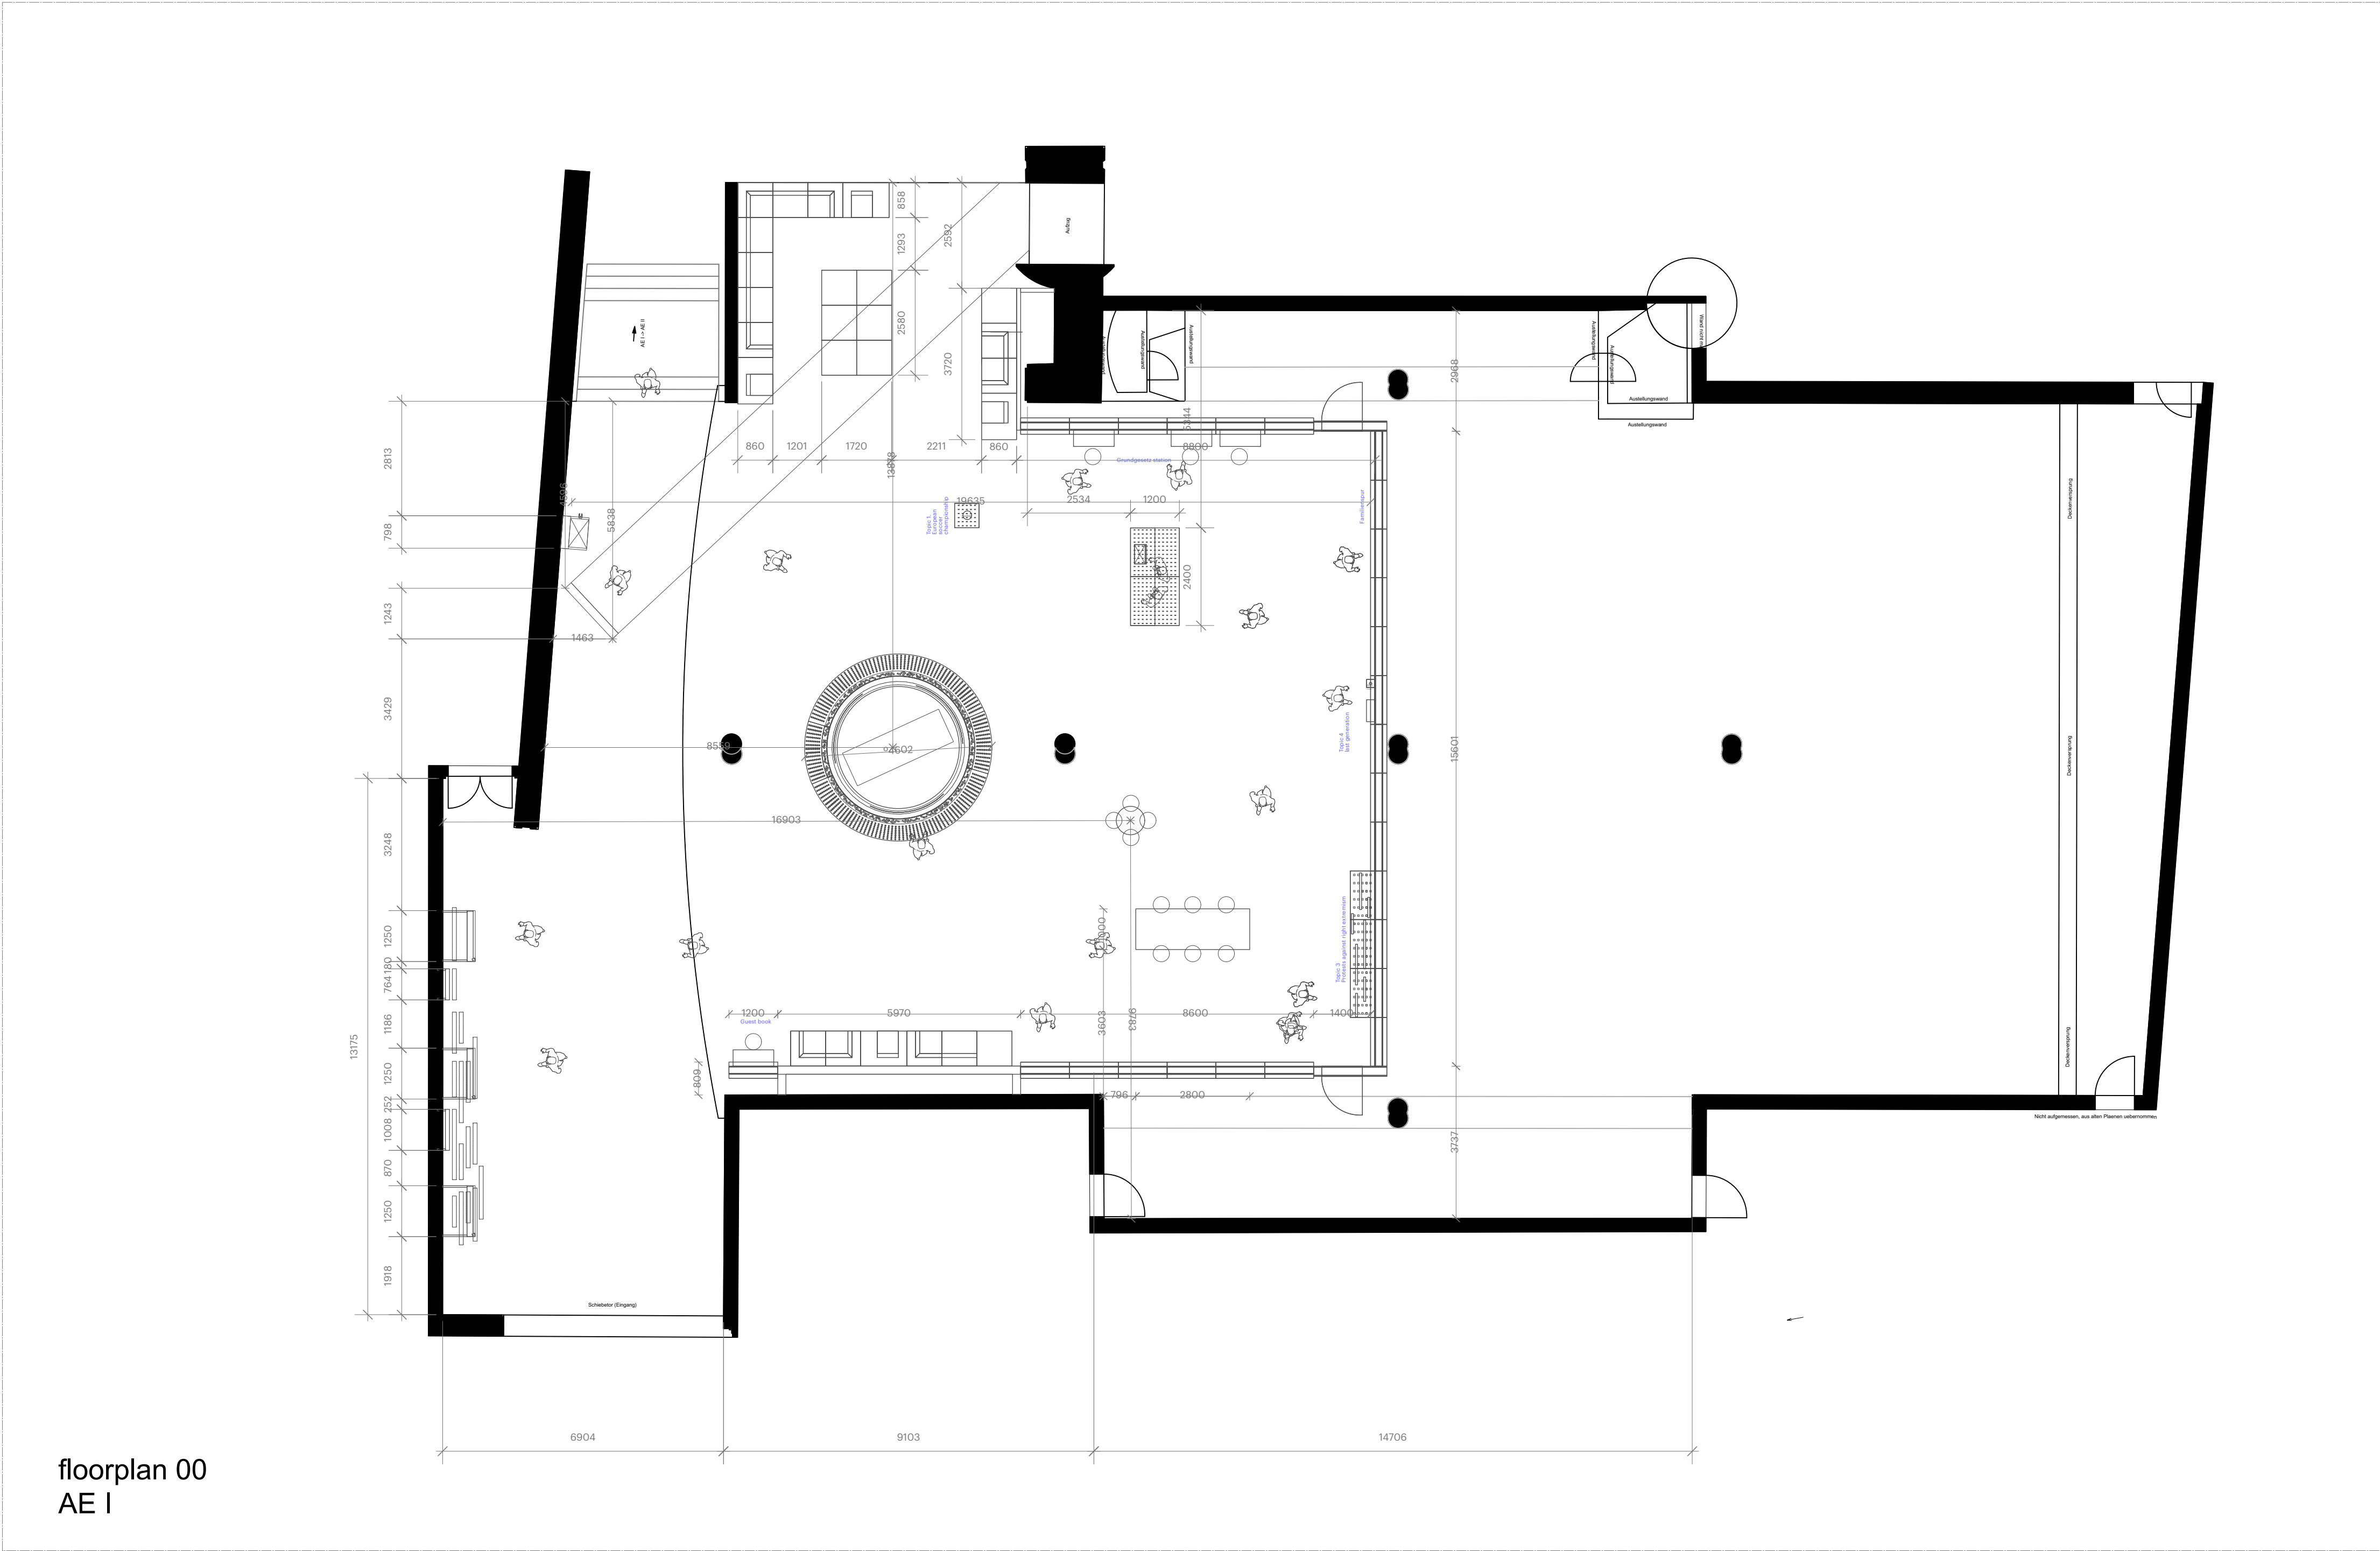

floorplan 00
AE I

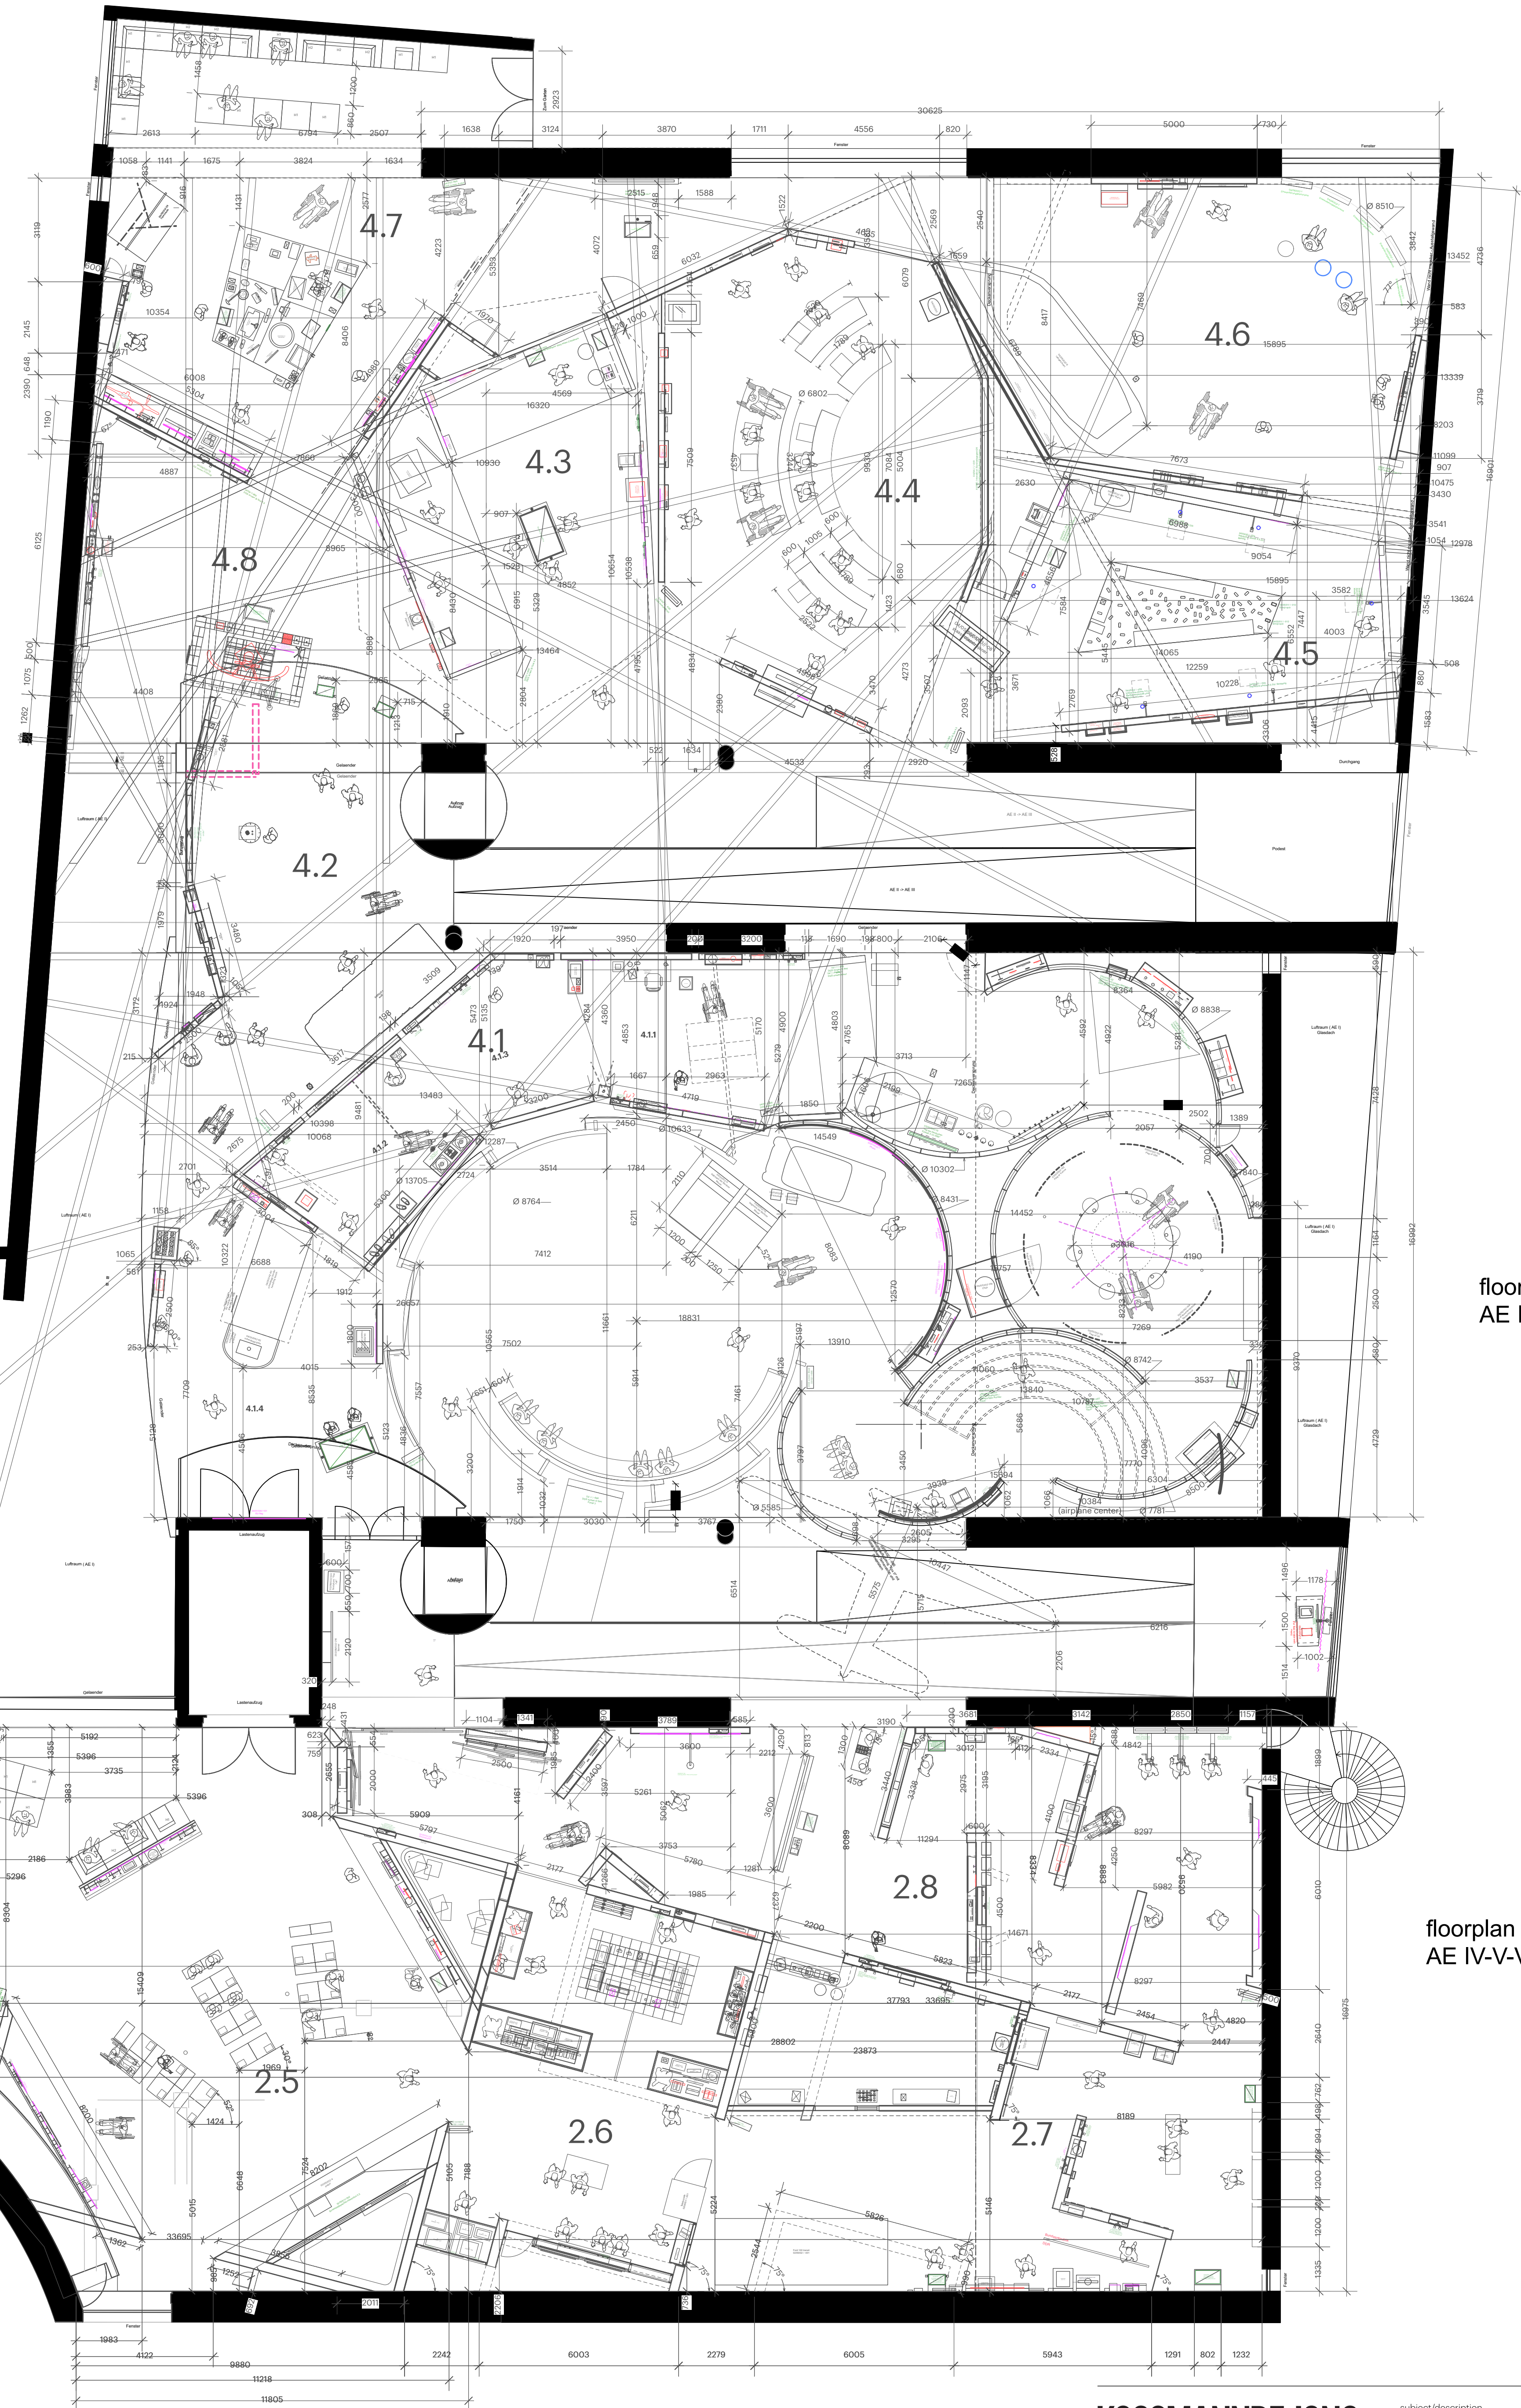

floorplan 01
AE II

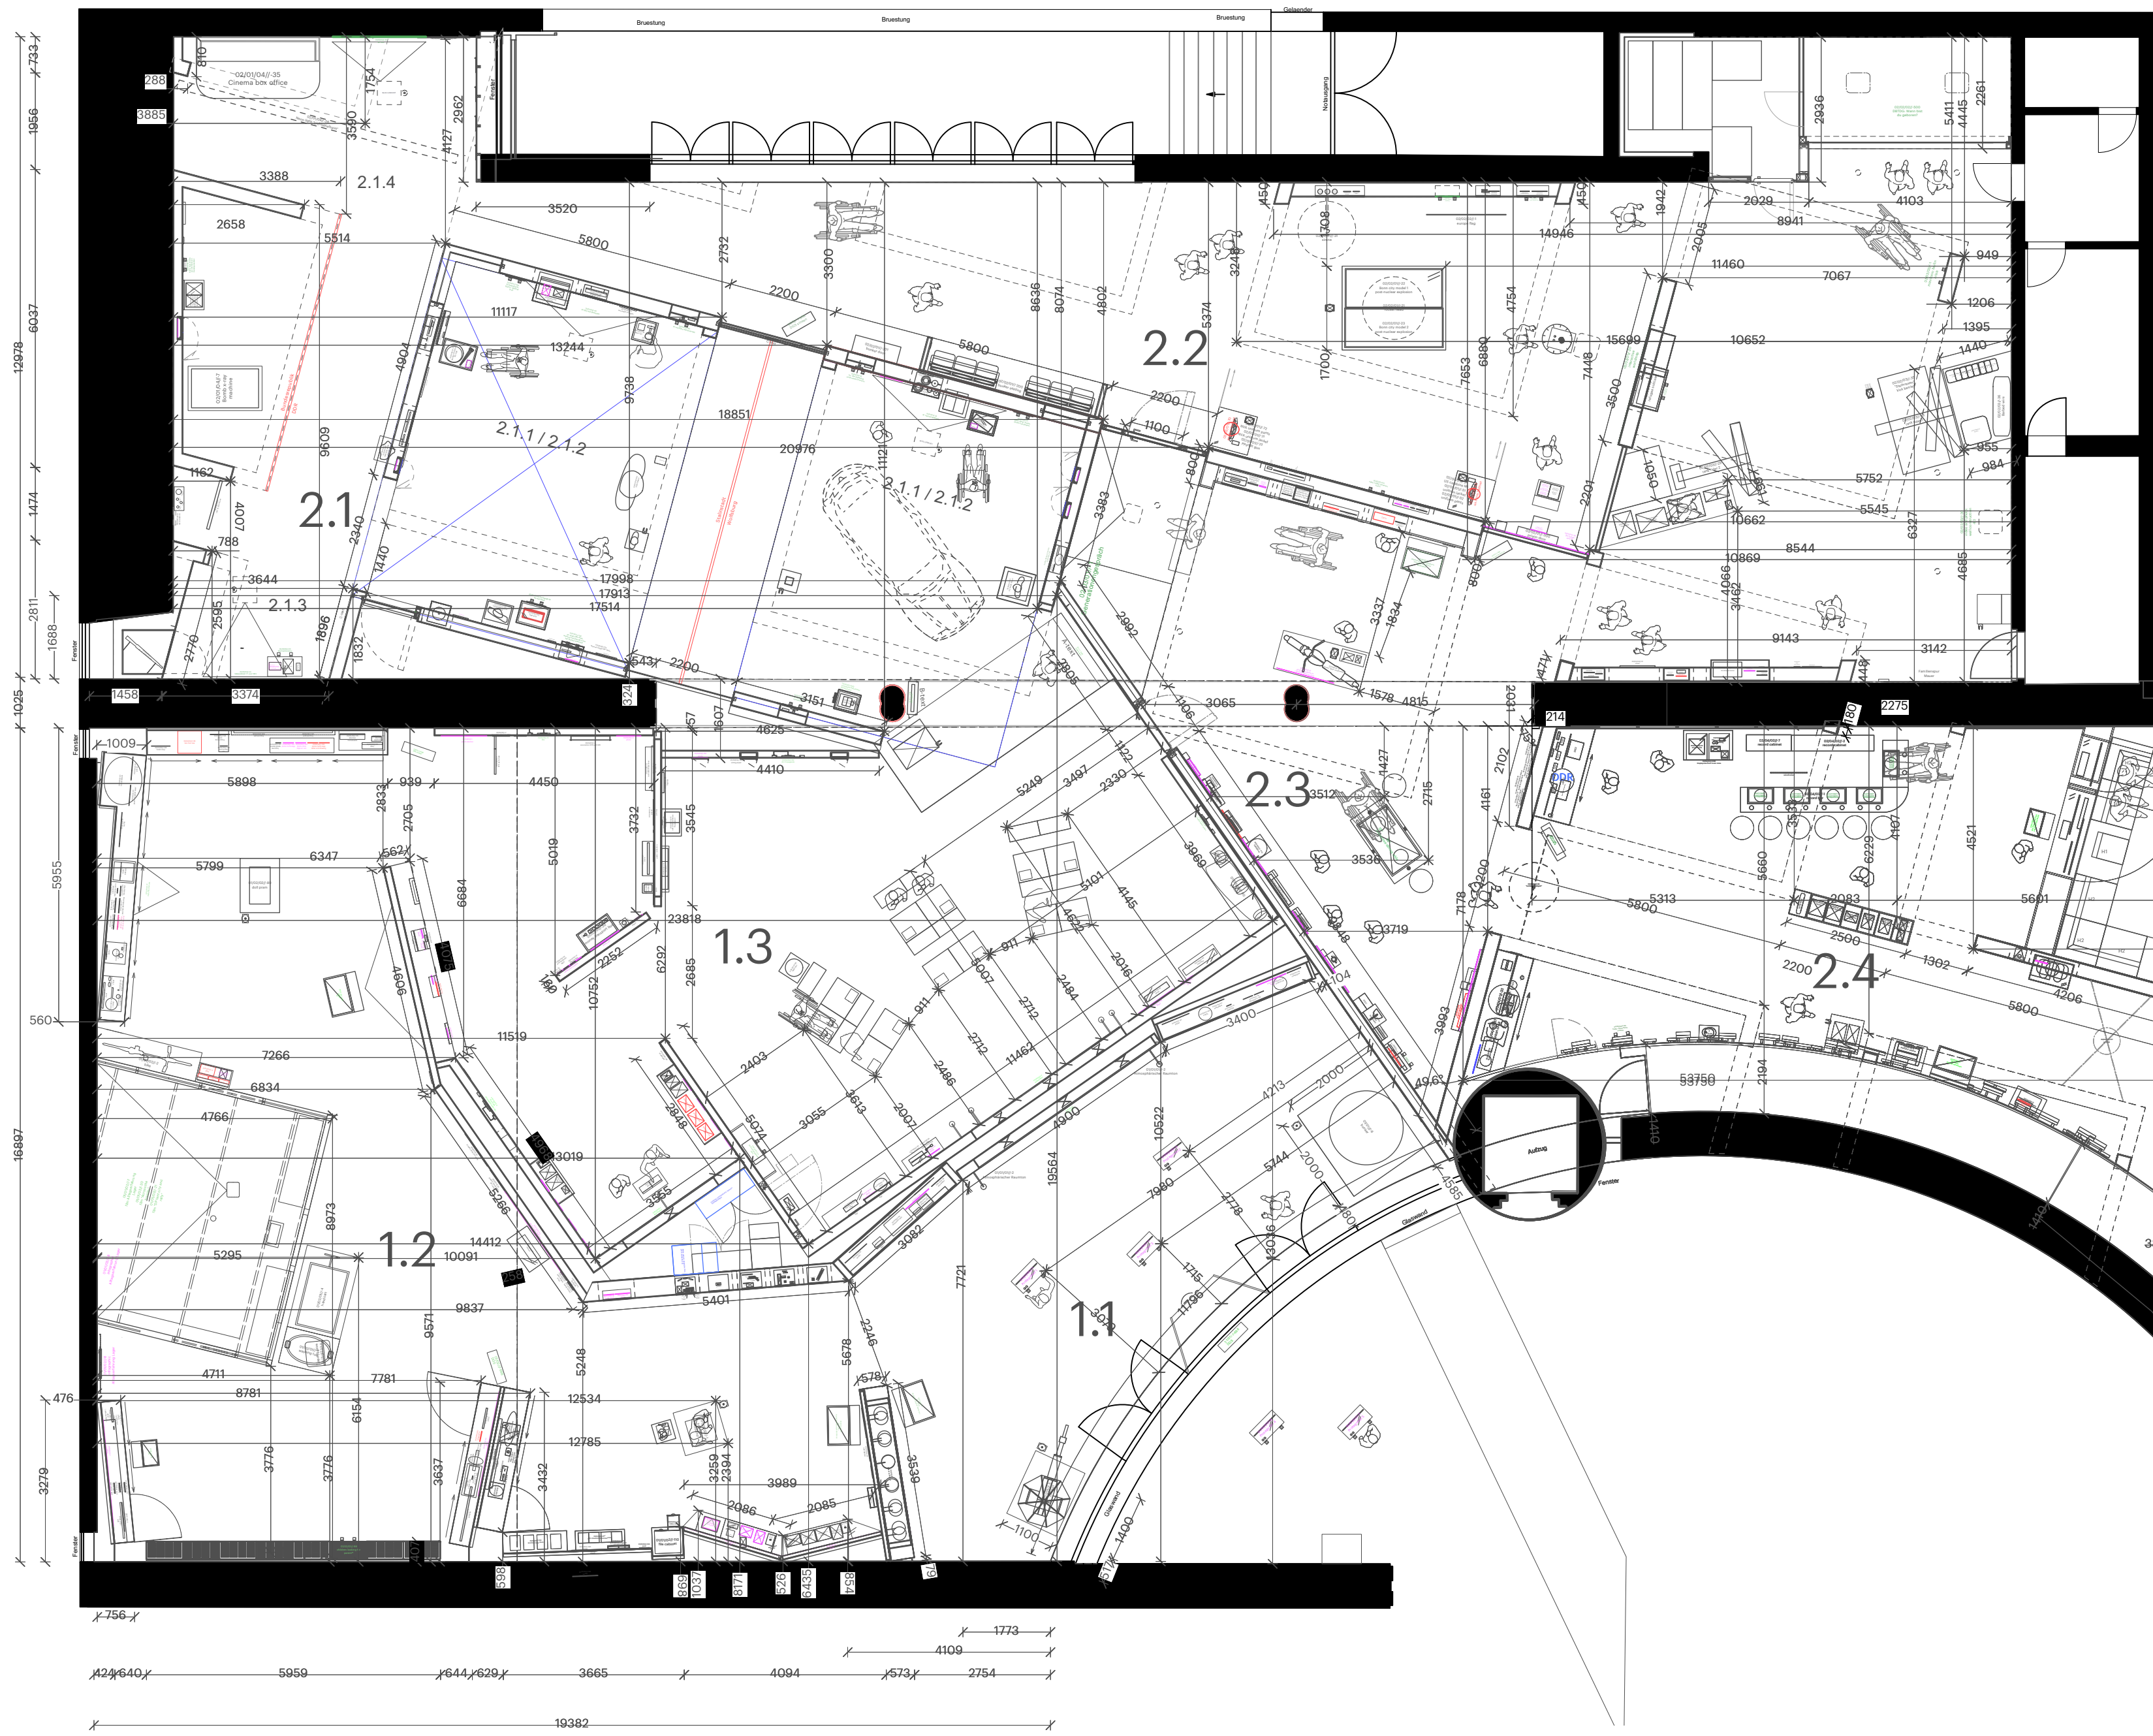

floorplan 02
AE III



floorplan 03
AE IV-VI

KOSSMANDEJONG

project DA 25
project n° 22.001H28
client Haus der Geschichte, Bonn

subject description
overall
floorplan

size AD
scale 1:500
units mm

Revisions	
Date	Changes
06/02/2025	Revisions 0300

0.0.0A

phase 0300 CPD 0300
contract PF date 06-02-2025
verify measurements during construction